



Ground Floor

Upper Floor




Areas

| | |
|--------------|------------------------|
| Ground Floor | = 56.18m ² |
| Garage | = 35.28m ² |
| Porch | = 1.33m ² |
| | |
| First Floor | = 58.23m ² |
| Total | = 151.02m ² |

Client Signature: _____

CLIENT NOTE: PLEASE CHECK ALL WINDOWS/DOOR SIZES & POSITIONS. THERE WILL BE NO ALLOWANCE FOR ANY STRUCTURAL CHANGES AFTER PPA SIGN UP, THIS INCLUDES FOOTPRINT OF HOUSE, ROOF LINES, WINDOWS & DOORS, INTERNAL & EXTRNAL DOORS ETC. UNLESS REQUIRED BY ENGINEERS, DEVELOPERS OR COUNCIL.

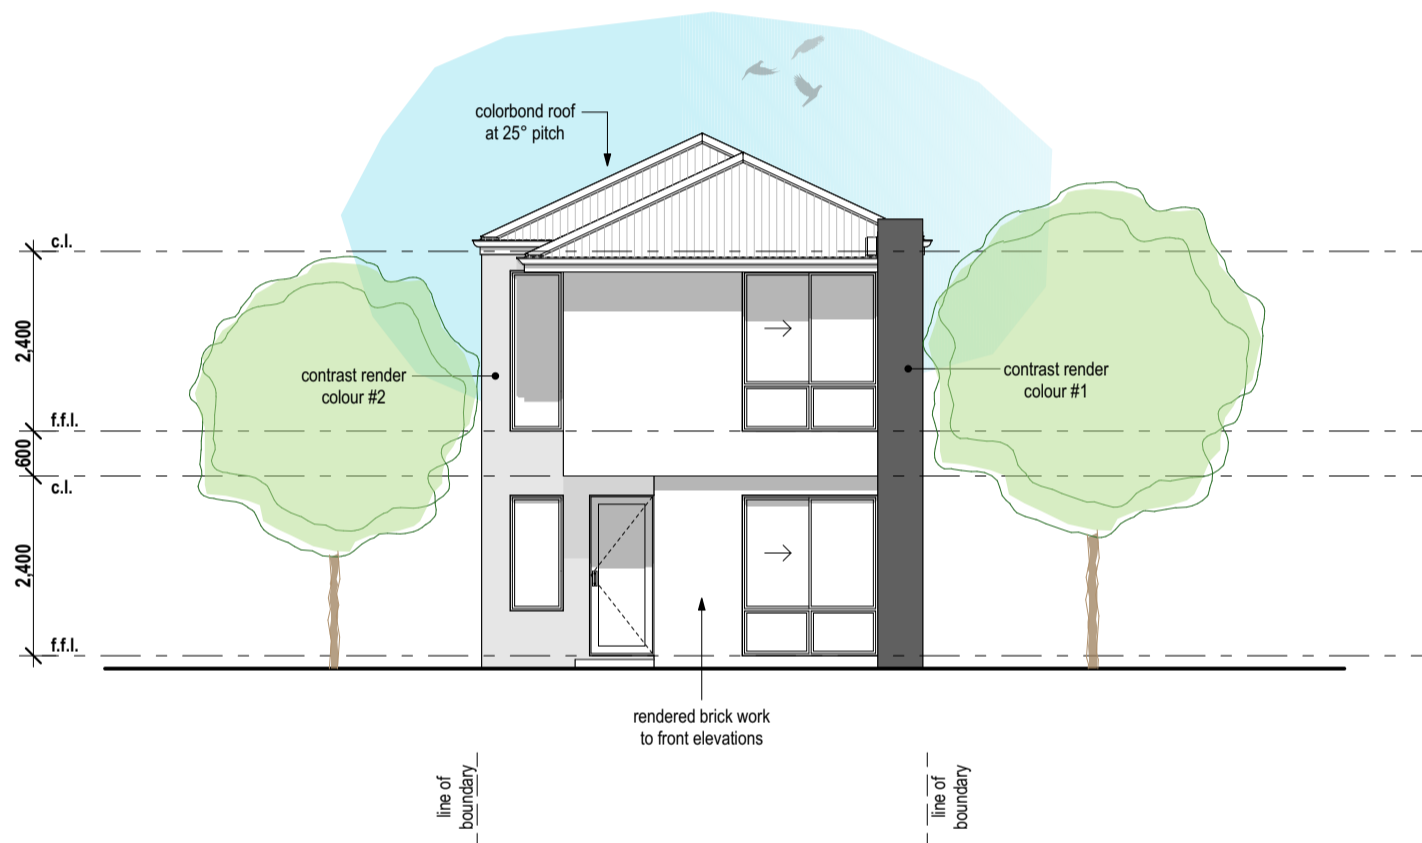

Front Elevation
scale 1:100 @A3