


Ground Floor



Upper Floor

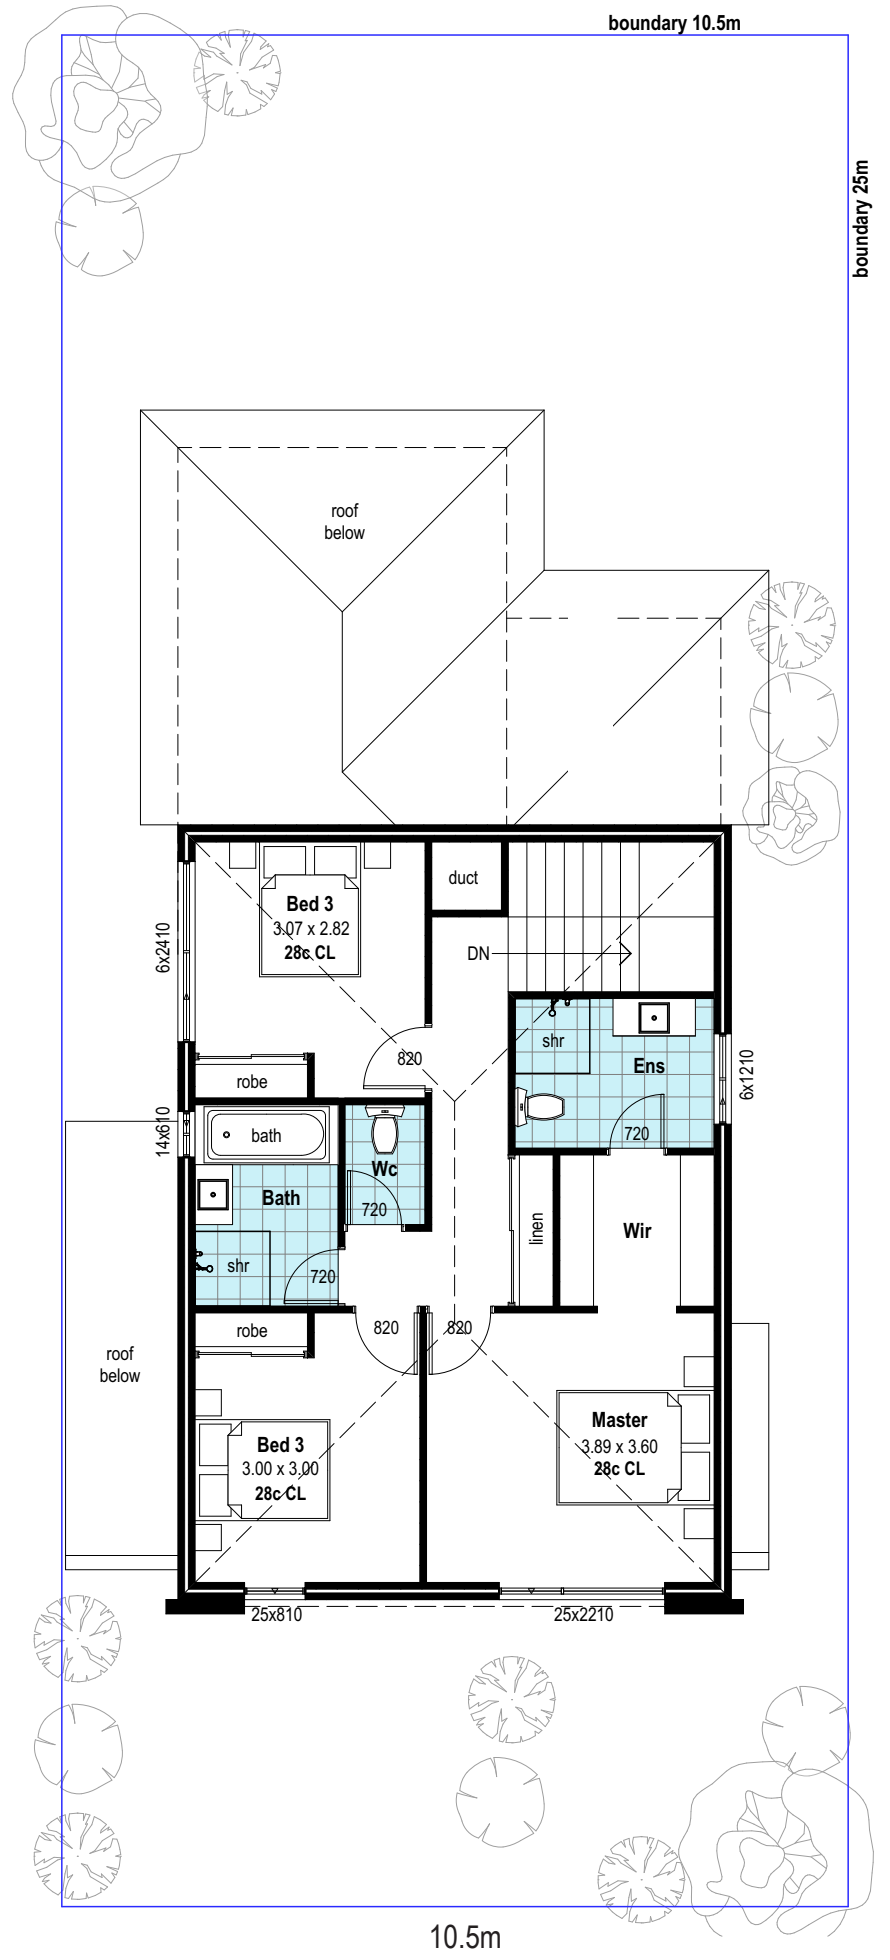


Areas

Ground Floor	= 72.27m ²
Garage	= 33.23m ²
Alfresco	= 8.70m ²
Porch	= 1.56m ²
First Floor	= 76.49m ²
Total	= 192.25m²

Client Signature: _____

CLIENT NOTE: PLEASE CHECK ALL WINDOWS/DOOR SIZES & POSITIONS. THERE WILL BE NO ALLOWANCE FOR ANY STRUCTURAL CHANGES AFTER PPA SIGN UP, THIS INCLUDES FOOTPRINT OF HOUSE, ROOF LINES, WINDOWS & DOORS, INTERNAL & EXTRNAL DOORS ETC. UNLESS REQUIRED BY ENGINEERS, DEVELOPERS OR COUNCIL.

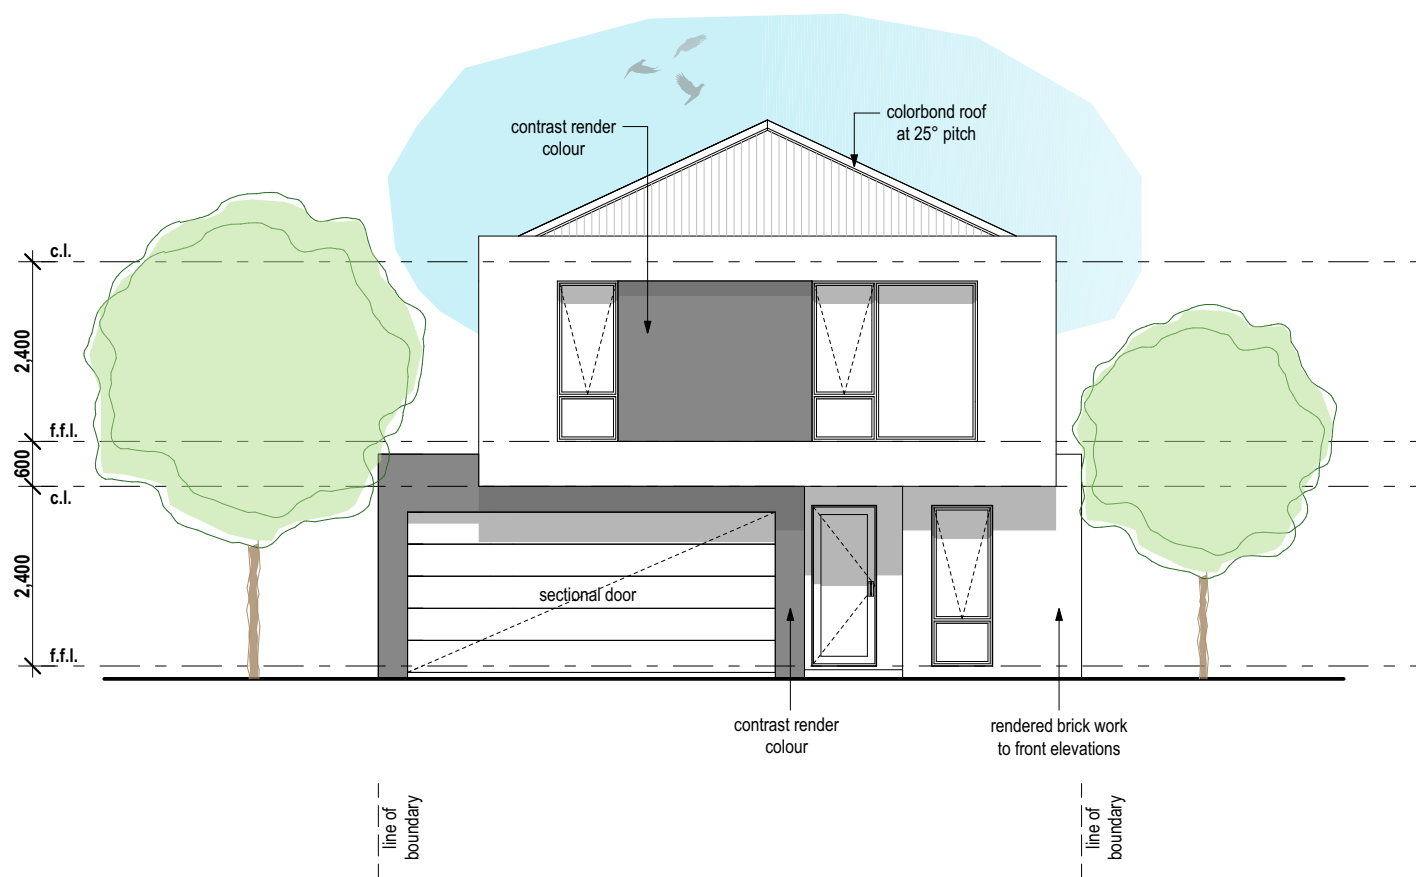

Front Elevation
scale 1:100 @A3