


# ARGAN


R110 - 50 12m x 30m

SITE ZONING - R##	
Area of Site	360 m <sup>2</sup>
Shared C/P	### m <sup>2</sup>
Total Area of Site	360 m <sup>2</sup>
Area of Building	186.4m <sup>2</sup>
SITE COVERAGE	51.7%
Allowed Coverage	## %

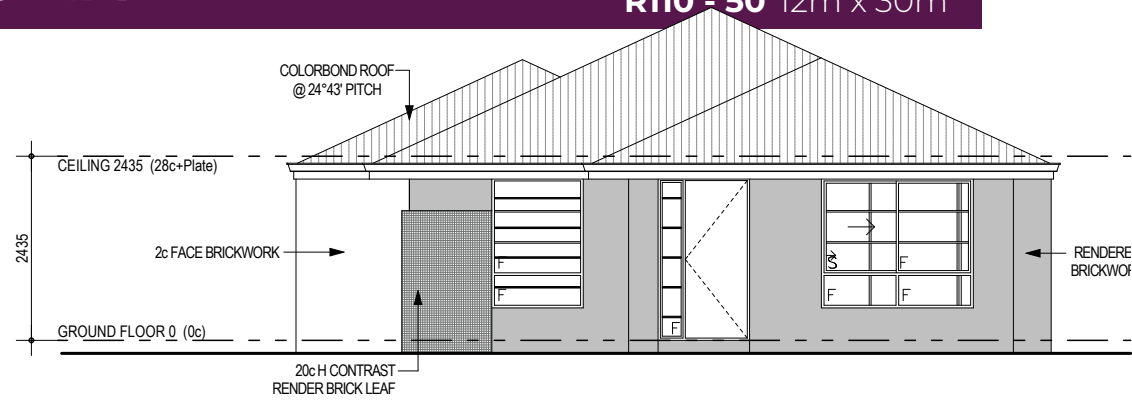


'1' FRONT ELEVATION

1:100

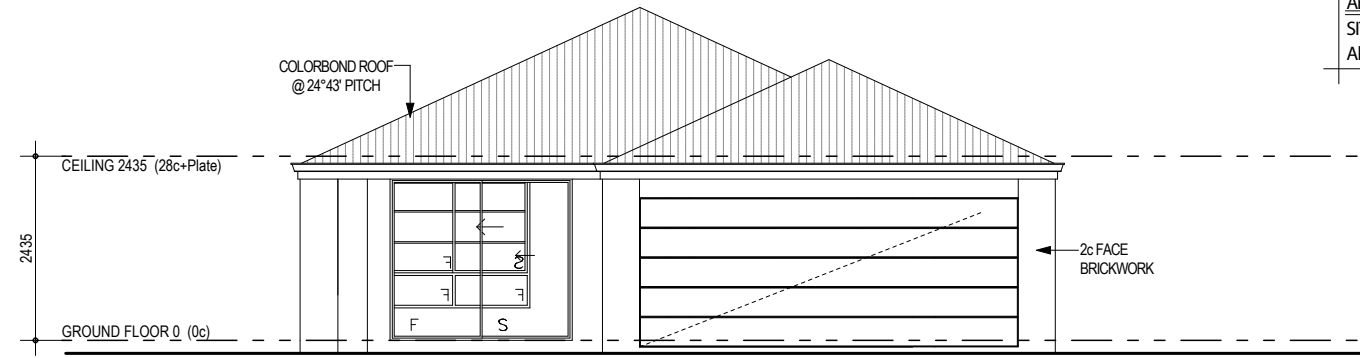


'3' REAR ELEVATION

1:100

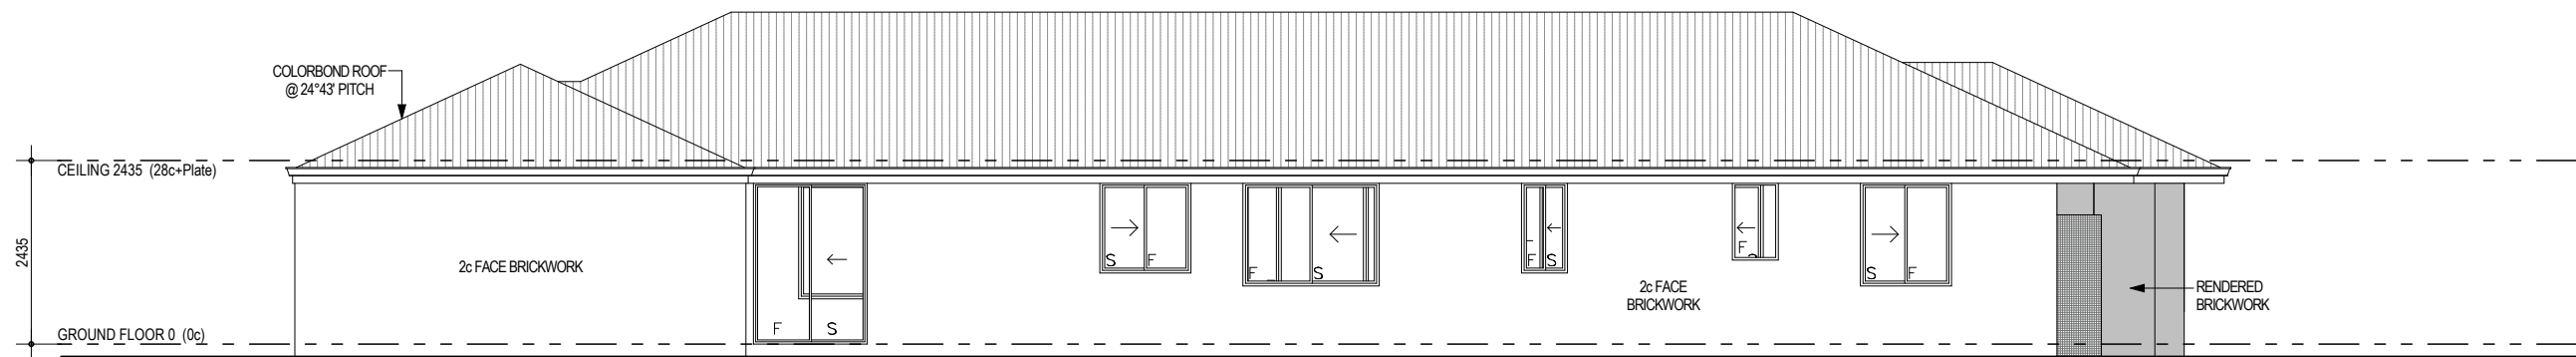

'2' SIDE ELEVATION

1:100

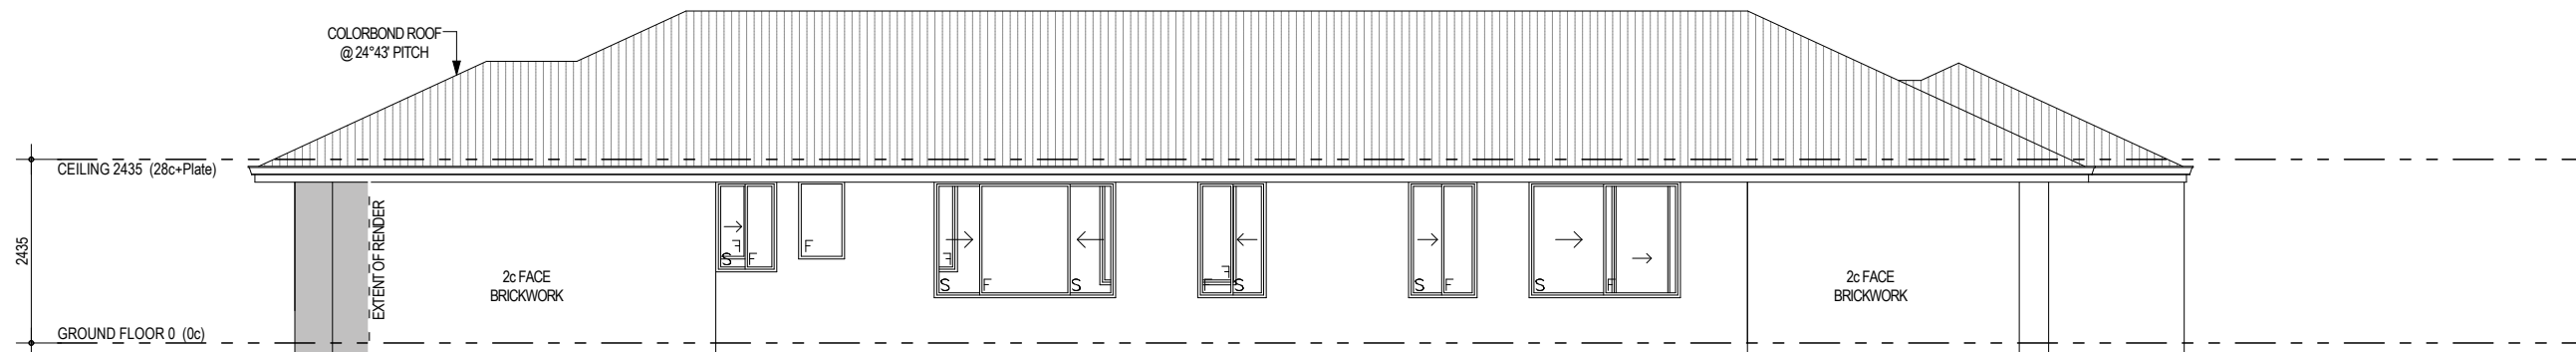

'4' SIDE ELEVATION

1:100



General Note : Landscaping , Fencing , Paving & Furniture Placement are an Indication and are for Illustration Purpose Only

Design Note : Final Drawings may Vary once a Feature Survey is completed . Engineering and Council may also alter this design

Elevation Note : Materials & Finishes in this 3D Image are for Illustration Purpose only

© Copyright - This design and drawings are copyright to YATTA Homes. It shall not be copied or in any format without the written permission of YATTA Homes

Quote Number : Q1####

Model Name : DESTINY R110-50

Draft Sketch : A

Sales Consultant : !SALES REP!

Drawn : !DRAWN BY!

Date Drawn : !DATE!

Ground Floor	Area	Perimeter
HOUSE	150.66	55.56
GARAGE	35.64	23.96
ALFRESCO	14.00	15.00
PORCH	1.92	5.60
	<b>202.22 m<sup>2</sup></b>	<b>100.12 m</b>

ROOF AREAS		
FLOOR	PITCH	AREA
GROUND FLOOR	24° 43' 0"	227.36
		<b>227.36 m<sup>2</sup></b>


Elevations

1:100 , 1:3.25

Client Signature :


PROPOSED !CLIENT NAME!  
RESIDENCE

!STREET ADDRESS !, !LOCATION !

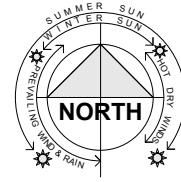

TBC

3  
4

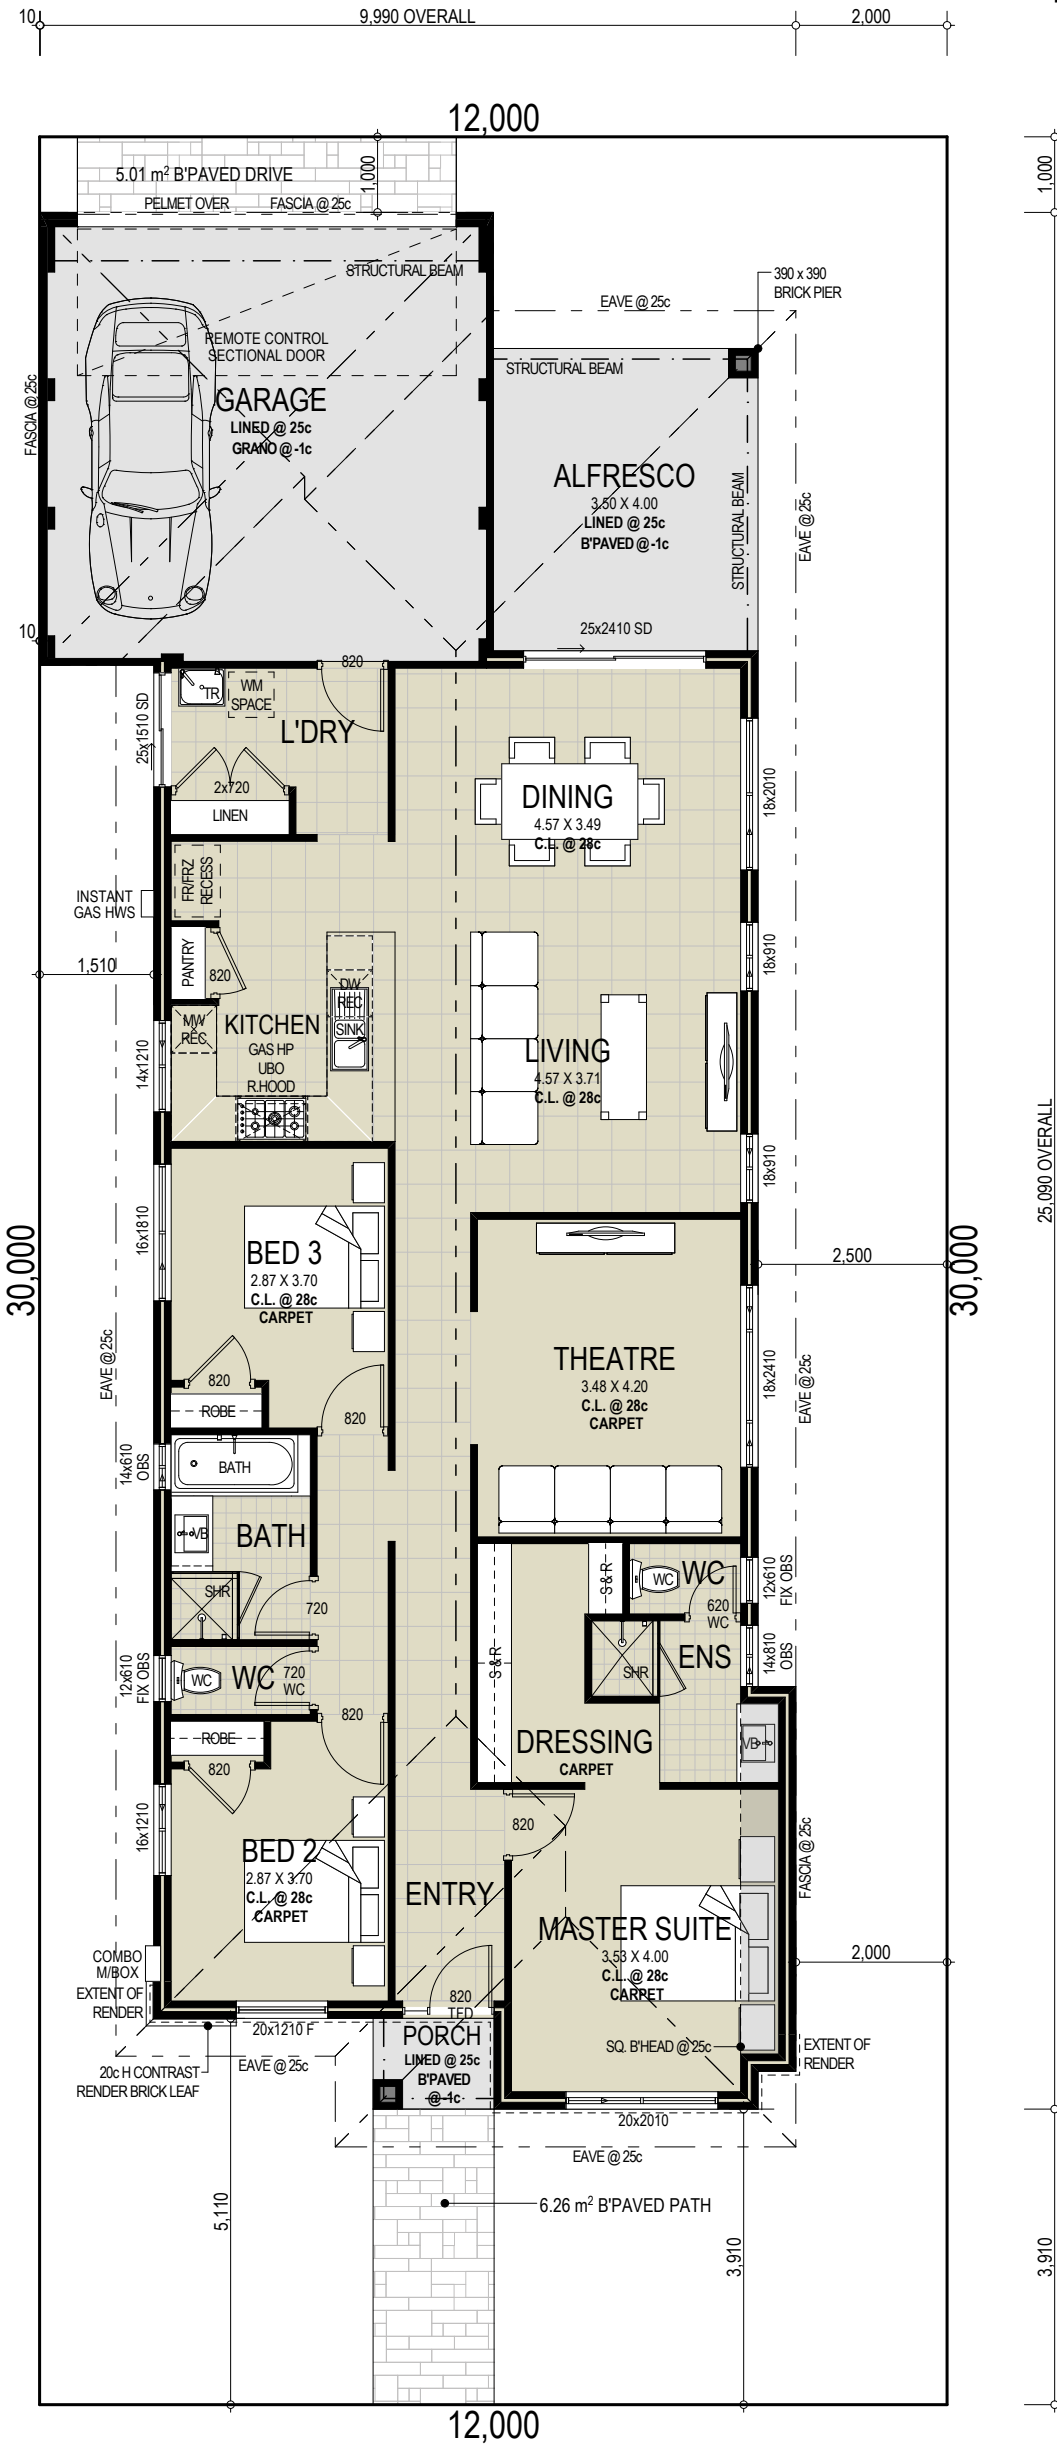

SITE ZONING -R##

Area of Site	360 m <sup>2</sup>
Shared C/P	### m <sup>2</sup>
Total Area of Site	360 m <sup>2</sup>
Area of Building	186.4 m <sup>2</sup>
SITE COVERAGE	51.7%
Allowed Coverage	## %

General Note: Landscaping, Fencing, Paving & Furniture Placement are an Indication and are for Illustration Purpose Only

Design Note: Final Drawings may Vary once a Feature Survey is completed. Engineering and Council may also alter this design

Elevation Note: Materials & Finishes in this 3D Image are for Illustration Purpose only

© Copyright - This design and drawings are copyright to YATTA Homes. It shall not be copied or in any format without the written permission of YATTA Homes

Quote Number : Q1####  
 Model Name : DESTINY R110-50  
 Draft Sketch : A  
 Sales Consultant : ISALES REP!  
 Drawn: !DRAWN BY!  
 Date Drawn: !DATE!

Ground Floor	Area	Perimeter
HOUSE	150.66	55.56
GARAGE	35.64	23.96
ALFRESCO	14.00	15.00
PORCH	1.92	5.60
	<b>202.22 m<sup>2</sup></b>	<b>100.12 m</b>

ROOF AREAS	FLOOR	PITCH	AREA
			1:100
	GROUND FLOOR	24° 43' 0"	227.36
			<b>227.36 m<sup>2</sup></b>

Ground Floor Plan

Client Signature :

PROPOSED !CLIENT NAME!  
 RESIDENCE  
 !STREET ADDRESS !, !LOCATION !

2  
1