



MAPLE


F150 - 90 15m x 30m

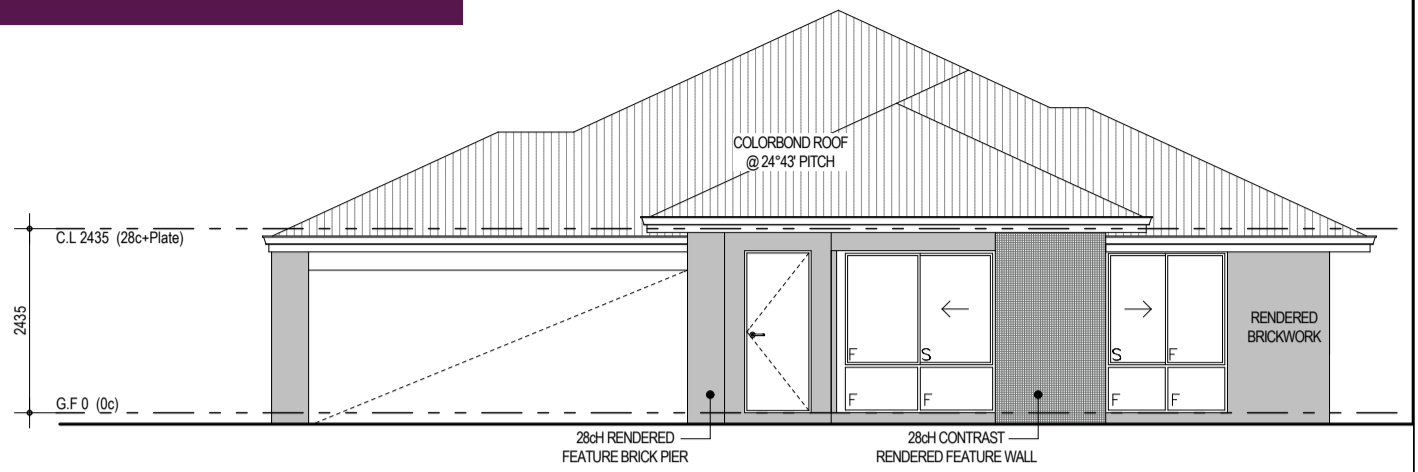


1 FRONT ELEVATION
1:100

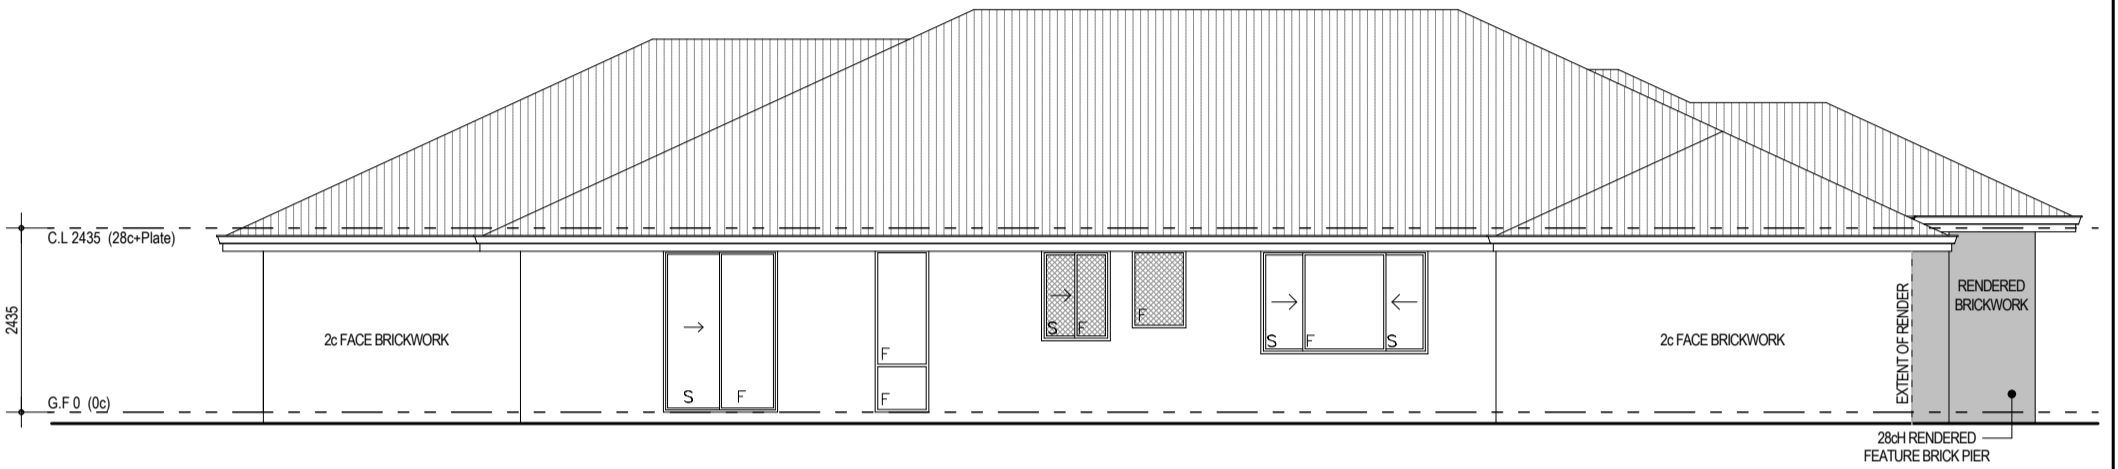

2 SIDE ELEVATION
1:100

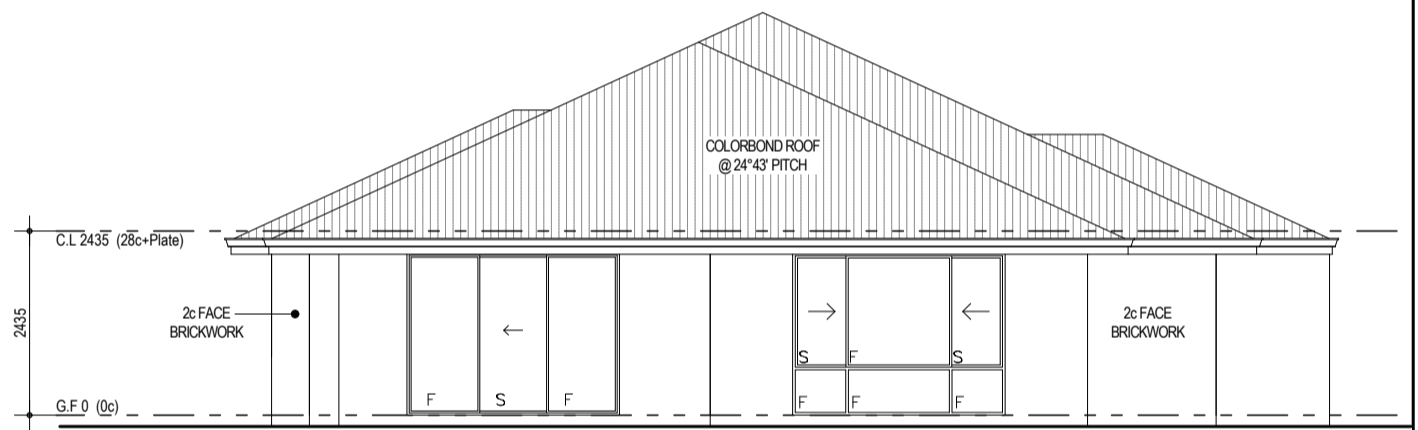

3 REAR ELEVATION
1:100

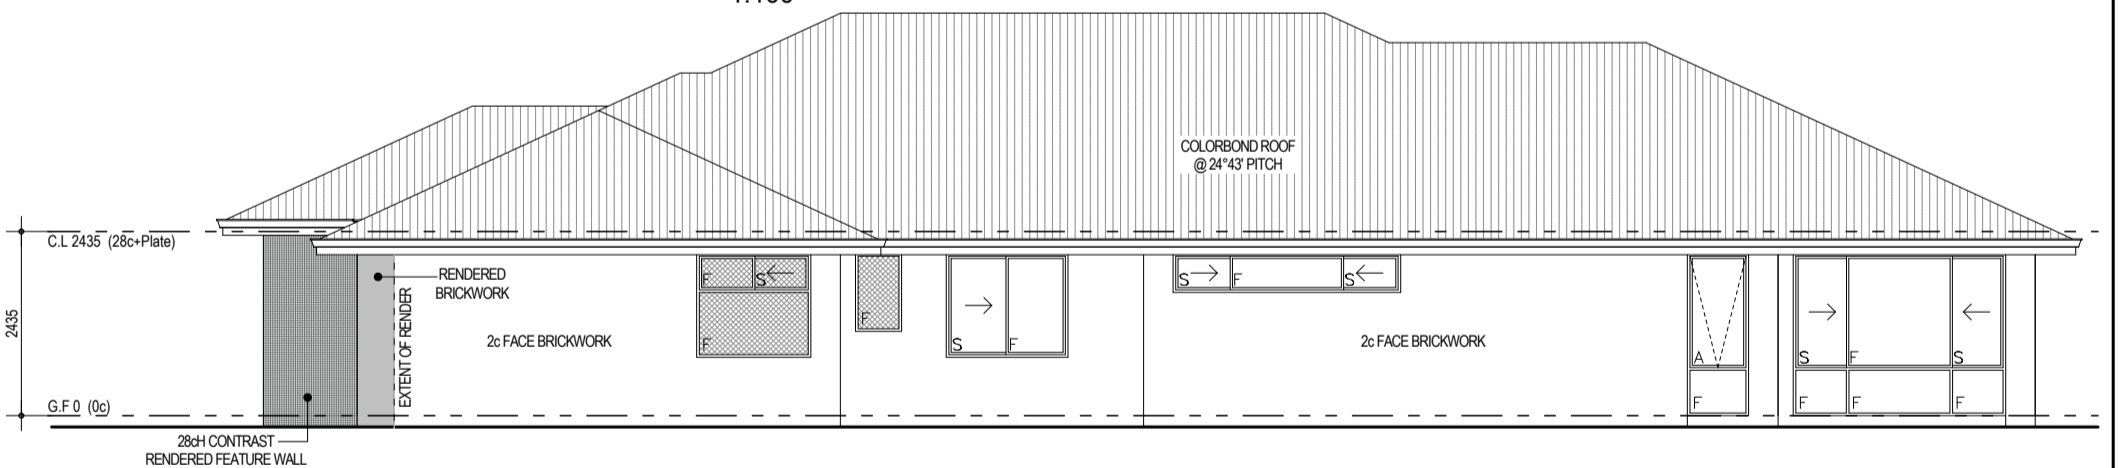

4 SIDE ELEVATION
1:100

SITE ZONING-R##

Area of Site 450m²
 Shared C/P ###m²
 Total Area of Site 450m²
 Area of Building 263.87m²
SITE COVERAGE 58.6%
 Allowed Coverage ###%

Ground Floor	Area	Perimeter
HOUSE	225.56	72.84
GARAGE	35.07	23.96
ALFRESCO	18.02	17.40
PORCH	3.24	7.42
	281.89 m²	121.62 m

FLOOR	PITCH	AREA
GROUND FLOOR	24° 43' 0"	312.41
		312.41 m²



Client Signature: _____

Quote Number: **Q19###**

Draft Sketch: A

Sales Consultant: ISALES CONSULTANT!

Drawn: !DRAWN BY!

Date Drawn: !DATE!

General Note: Landscaping, Fencing, Paving & Furniture Placement are an Indication and are for Illustration Purpose Only

Design Note: Final Drawings may Vary once a Feature Survey is completed. Engineering and Council may also alter this design


Elevation Note: Materials & Finishes in this 3D Image are for **Illustration Purpose only**

© Copyright - This design and drawings are copyright to YATTA Homes. It shall not be copied or in any format without the written permission of YATTA Homes

MAPLE

F150 - 90 15m x 30m

Y
A
T
T
A

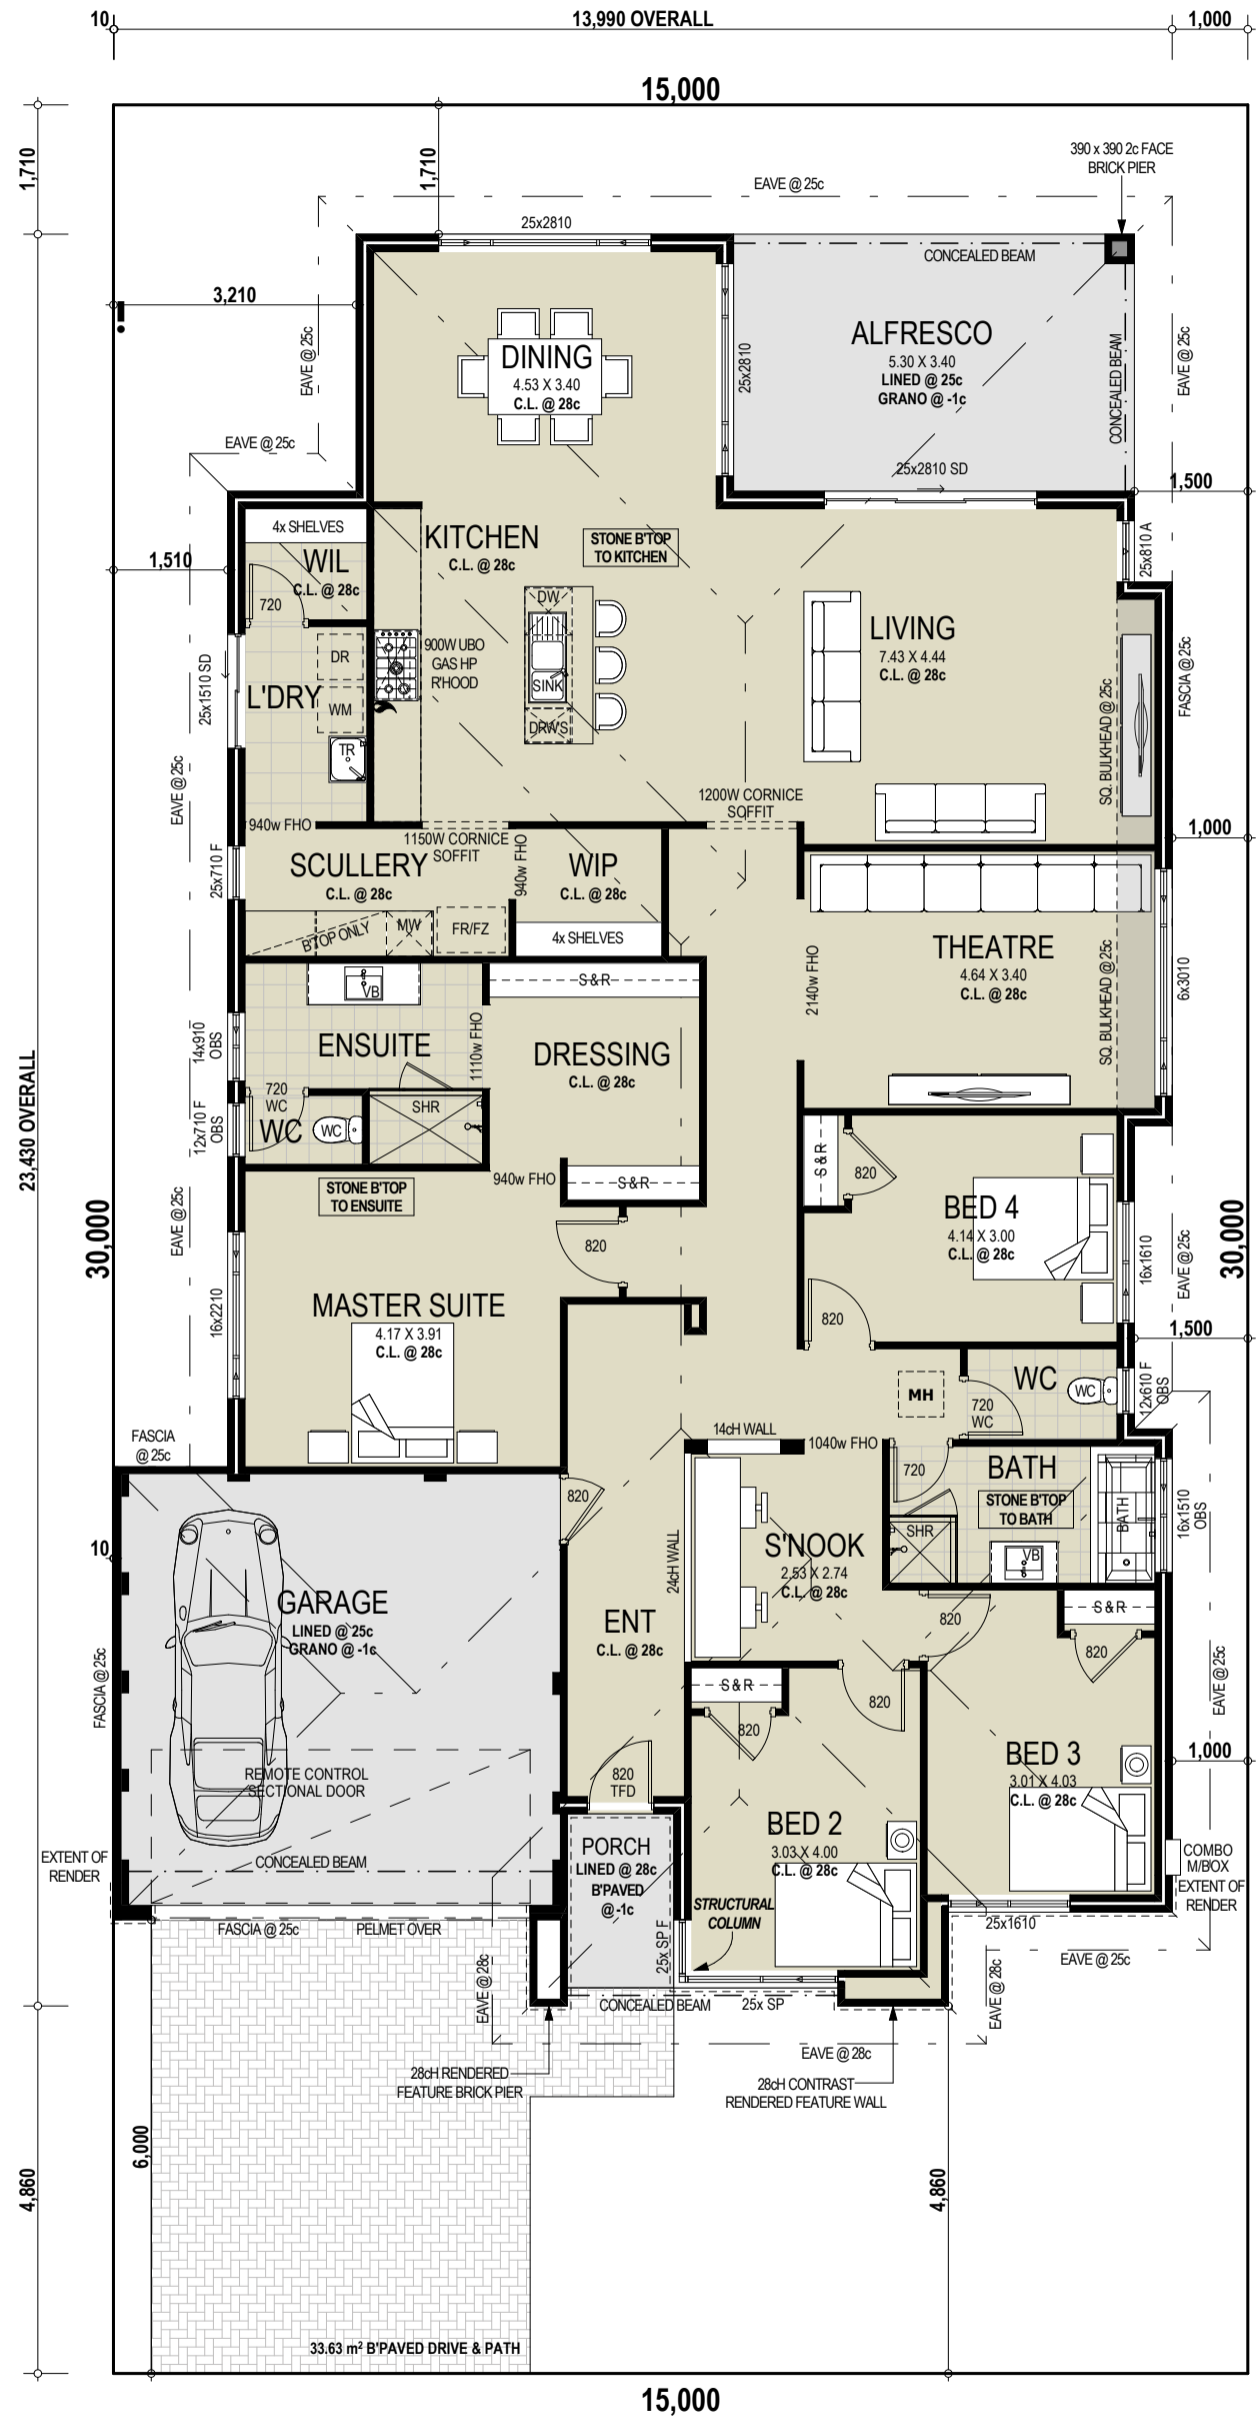

T.B.C

SITE ZONING-R##

Area of Site	450m ²
Shared C/P	###m ²
Total Area of Site	450m ²
Area of Building	263.87m ²
SITE COVERAGE	58.6%
Allowed Coverage	###%

Ground Floor	Area	Perimeter
HOUSE	225.56	72.84
GARAGE	35.07	23.96
ALFRESCO	18.02	17.40
PORCH	3.24	7.42
TOTAL	281.89 m²	121.62 m

FLOOR	PITCH	AREA
GROUND FLOOR	24° 43' 0"	312.41
TOTAL		312.41 m²

Quote Number: **Q19###**

Draft Sketch: A

Sales Consultant: ISALES CONSULTANT!

Drawn: !DRAWN BY!

Date Drawn: !DATE!

CLIENT NOTE: PLEASE CHECK ALL WINDOWS/DOOR SIZES & POSITIONS. THERE WILL BE NO ALLOWANCE FOR ANY STRUCTURAL CHANGES AFTER PPA SIGN UP, THIS INCLUDES FOOTPRINT OF HOUSE, ROOF LINES, WINDOWS & DOORS, INTERNAL & EXTERNAL DOORS ETC. UNLESS REQUIRED BY ENGINEERS, DEVELOPERS OR COUNCIL.

Client Signature: _____

General Note: Landscaping, Fencing, Paving & Furniture Placement are an Indication and are for Illustration Purpose Only

Design Note: Final Drawings may Vary once a Feature Survey is completed. Engineering and Council may also alter this design

Elevation Note: Materials & Finishes in this 3D Image are for Illustration Purpose only