

RL LOCAST

R125 - 50 12.5m x 30m

SITE ZONING -R##	
Area of Site	375 m ²
Shared C/P	N/ Am ²
Total Area of Site	375 m ²
Area of Building	256.72 m ²
SITE COVERAGE	68.5%
Allowed Coverage	## %


Y
A
T
T
A



Indicative Lot Boundary

2/1

3/4

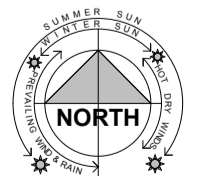

General Note: Landscaping, Fencing, Paving & Furniture Placement are an indication and are for Illustration Purpose only
 Design Note: Final Drawings may Vary once a Feature Survey is completed. Engineering and Council may also alter this design
 Elevation Note: Materials & Finishes in this 3D Image are for Illustration Purpose only

TBC

© Copyright - This design and drawings are copyright to YATTA Homes. It shall not be copied or in any format without the written permission of YATTA Homes

Quote Number : Q1####
 Model Name : ALLEGRA R125-50
 Draft Sketch : A
 Sales Consultant : ISALES CONSULTANT !
 Drawn: !DRAWN BY!
 Date Drawn: !DATE!

Ground Floor	Area	Perimeter
HOUSE	200.69	82.96
GARAGE	34.79	23.96
ALFRESCO	17.24	16.79
PORCH	3.97	8.28
	256.69 m²	131.99 m

ROOF AREAS		
FLOOR	PITCH	AREA
GROUND FLOOR	24° 43' 0"	276.54
		276.54 m²


Ground Floor Plan Client Signature : _____

Proposed !CLIENT NAME!
 Residence
 !STREET ADDRESS !, !SUBURB !

RL LOCAST


R125 - 50 12.5m x 30m

SITE ZONING -R##	
Area of Site	375 m ²
Shared C/P	N/ Am ²
Total Area of Site	375 m ²
Area of Building	256.72 m ²
SITE COVERAGE	68.5%
Allowed Coverage	## %

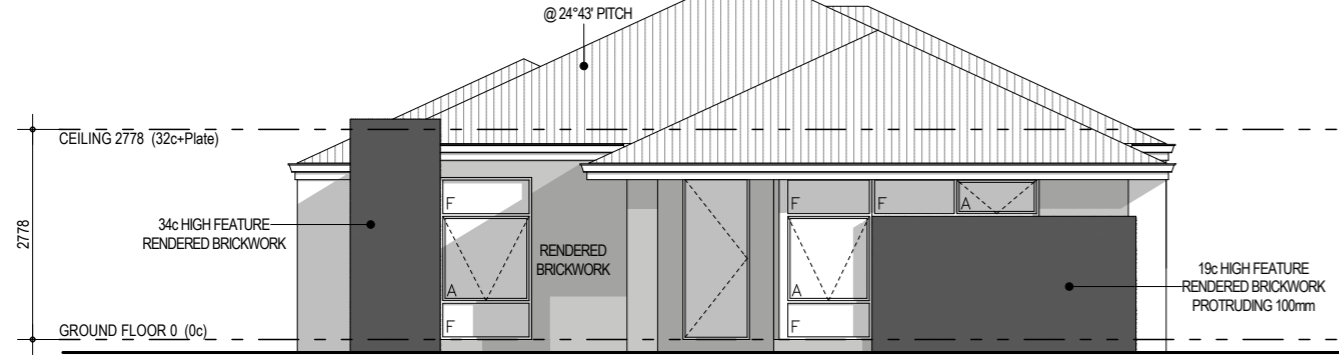


'1' FRONT ELEVATION

1:100

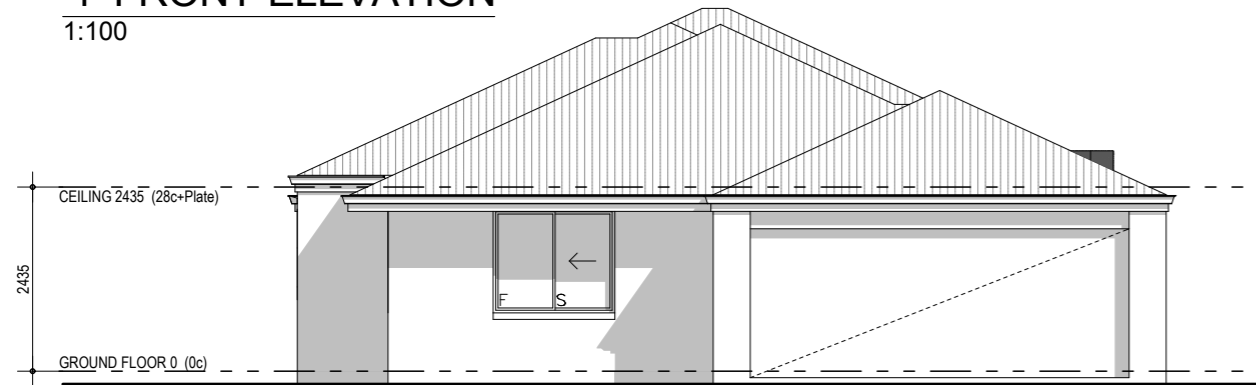


'3' REAR ELEVATION

1:100

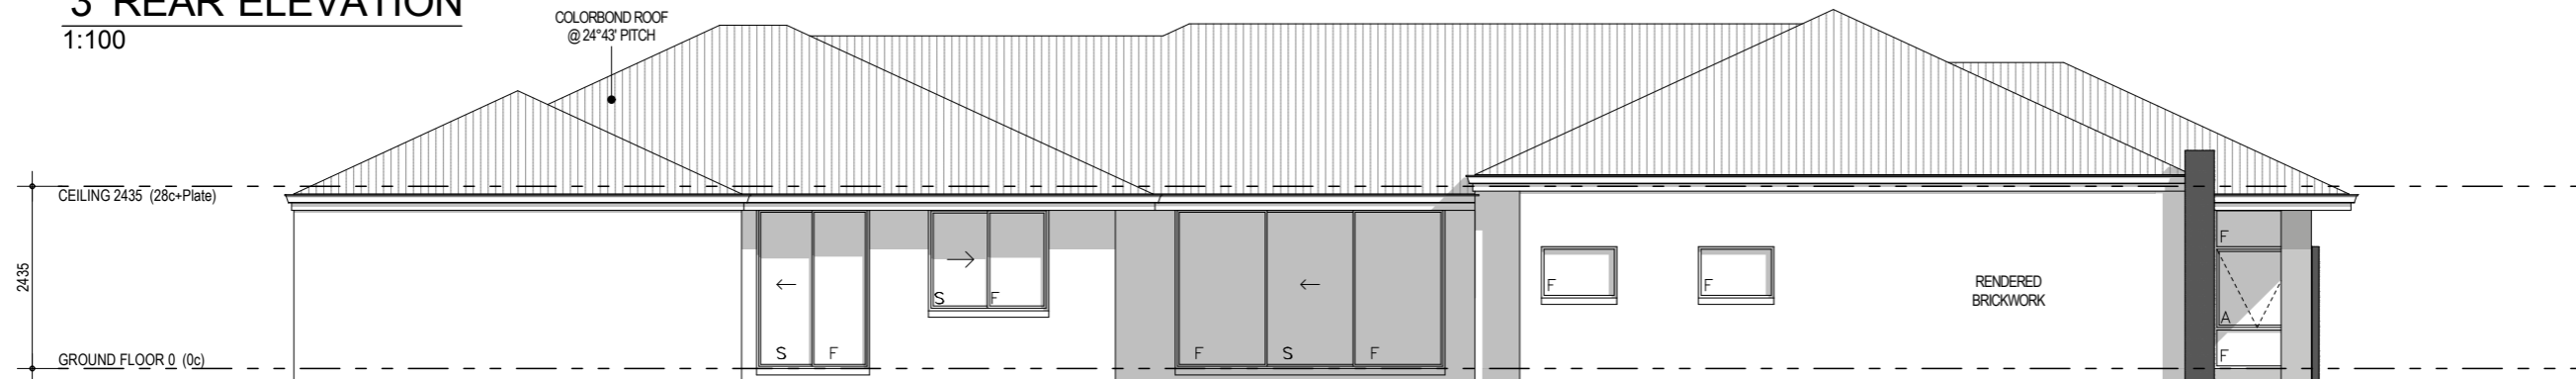

'2' SIDE ELEVATION

1:100

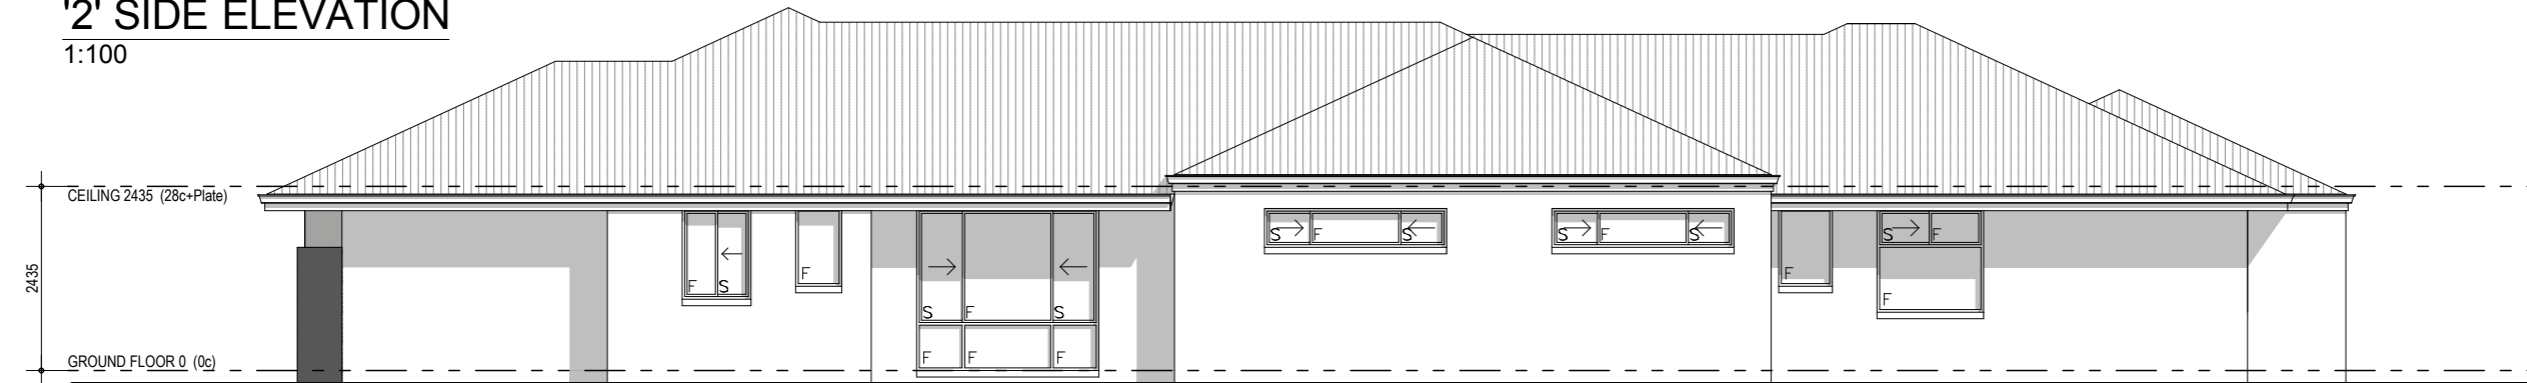

'4' SIDE ELEVATION

1:100



General Note: Landscaping, Fencing, Paving & Furniture Placement are an Indication and are for Illustration Purpose only
Elevation Note: Materials & Finishes in this 3D Image are for Illustration Purpose only

Design Note: Final Drawings may Vary once a Feature Survey is completed. Engineering and Council may also alter this design

© Copyright - This design and drawings are copyright to YATTA Homes. It shall not be copied or in any format without the written permission of YATTA Homes

Quote Number : Q1####

Model Name : ALLEGRA R125-50

Draft Sketch : A

Sales Consultant : !SALES CONSULTANT !

Drawn : !DRAWN BY!

Date Drawn : !DATE!

Ground Floor	Area	Perimeter
HOUSE	200.69	82.96
GARAGE	34.79	23.96
ALFRESCO	17.24	16.79
PORCH	3.97	8.28
	256.69 m²	131.99 m

ROOF AREAS		
FLOOR	PITCH	AREA
GROUND FLOOR	24° 43' 0"	276.54
		276.54 m²

Elevations Client Signature :

1:100, 1:180.78

Proposed !CLIENT NAME!

Residence

!STREET ADDRESS !, !SUBURB !