


SHADBUSH

RO75 - 15 7.5m x 30m

Y
A
T
T
A
H
O
M
E
S

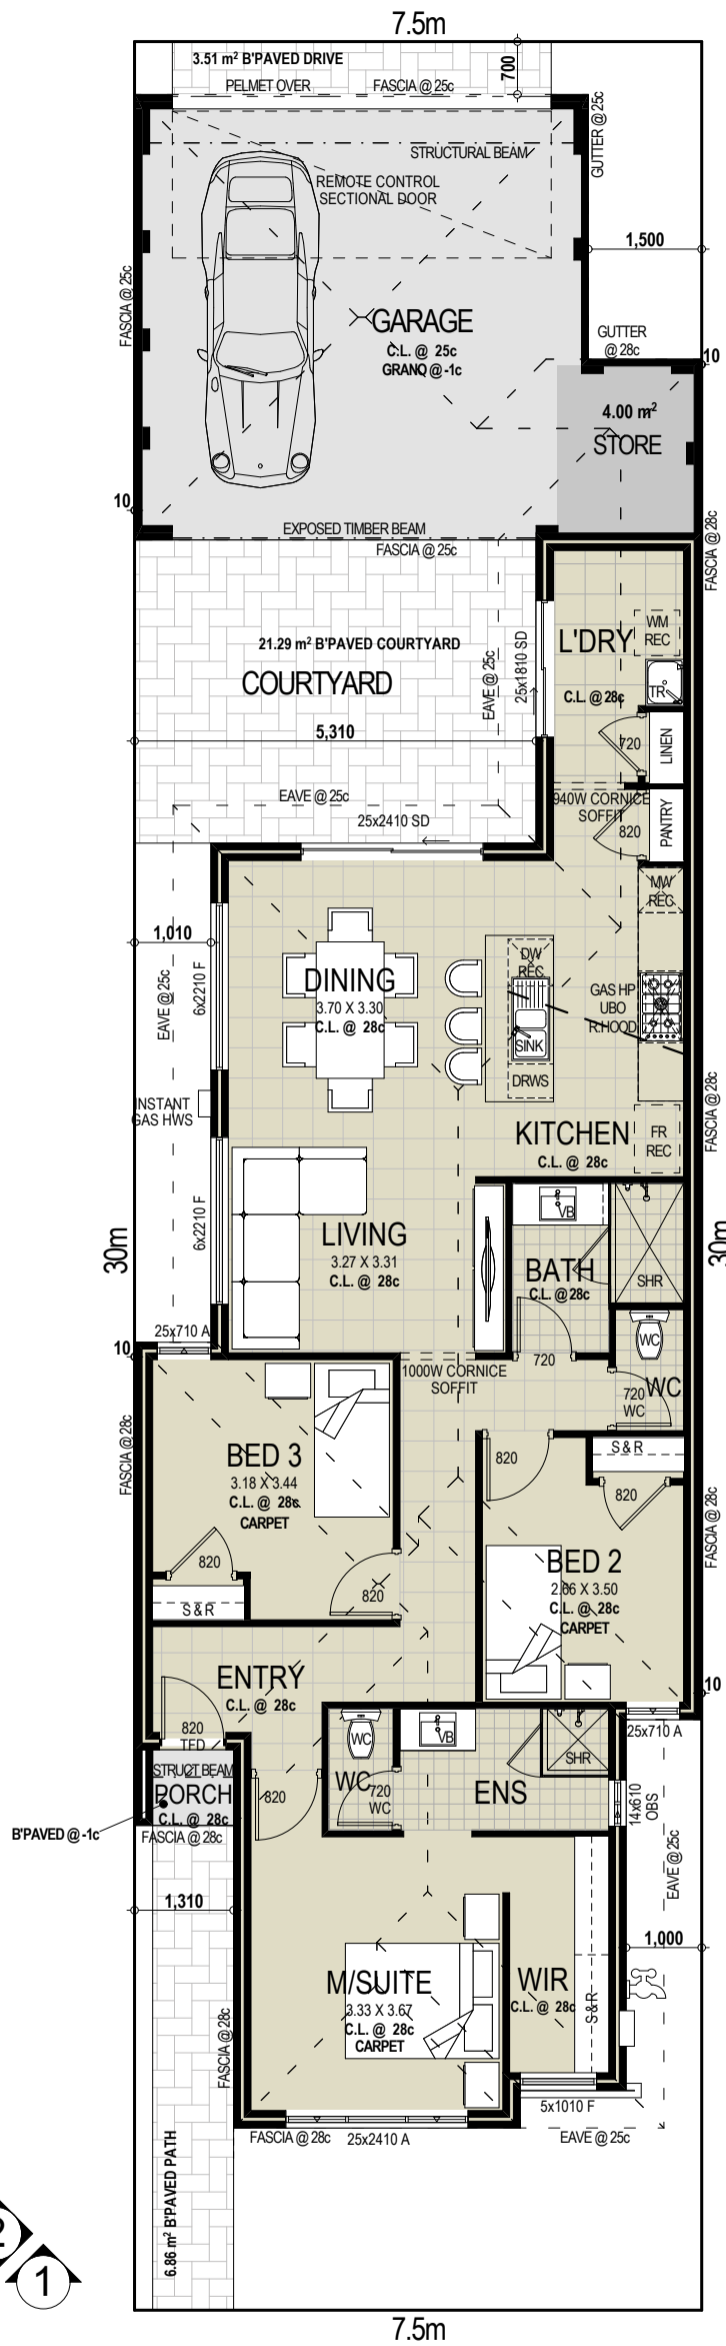

SITE ZONING - R##	
Area of Site	225 m ²
Shared C/P	0m ²
Total Area of Site	225 m ²
Area of Building	156.8m ²
SITE COVERAGE	69.7%
Allowed Coverage	## %

General Note: Landscaping, Fencing, Paving & Furniture Placement are an Indication and are for Illustration Purpose Only

Design Note: Final Drawings may Vary once a Feature Survey is completed. Engineering and Council may also alter this design

Elevation Note: Materials & Finishes in this 3D Image are for Illustration Purpose only

© Copyright - This design and drawings are copyright to YATTA Homes. It shall not be copied or in any format without the written permission of YATTA Homes

Quote Number : Q1####
Model Name : CUBE RO75-15
Draft Sketch : A
Sales Consultant : ISALES CONSULTANT !
Drawn: !DRAWN BY!
Date Drawn: !DATE!

Ground Floor	Area	Perimeter
GARAGE/ST	38.65	26.74
HOUSE	116.88	57.14
PORCH	1.07	4.14
	156.60 m²	88.02 m

ROOF AREAS		
FLOOR	PITCH	AREA
GROUND FLOOR	24° 43' 0"	167.69
		167.69 m²

Ground Floor Plan

Client Signature : _____


1:100

PROPOSED
!CLIENT NAME!
!ADDRESS STREET !, !SUBURB !

SHADBUSH


RO75 - 15 7.5m x 30m

SITE ZONING -R##	
Area of Site	225 m ²
Shared C/P	0m ²
Total Area of Site	225 m ²
Area of Building	156.8m ²
SITE COVERAGE	69.7%
Allowed Coverage	## %

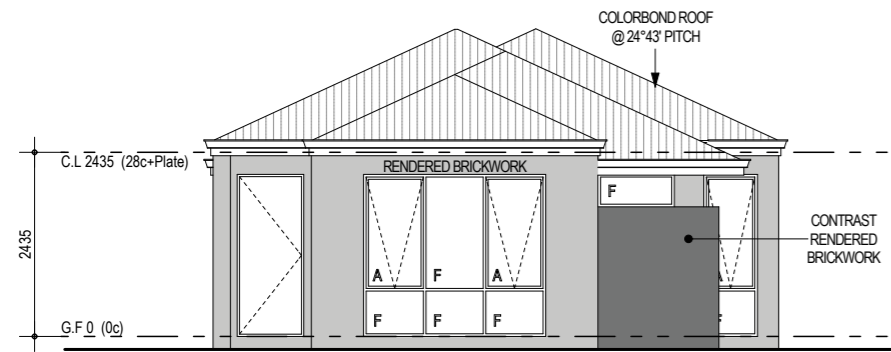


1 FRONT ELEVATION

1:100

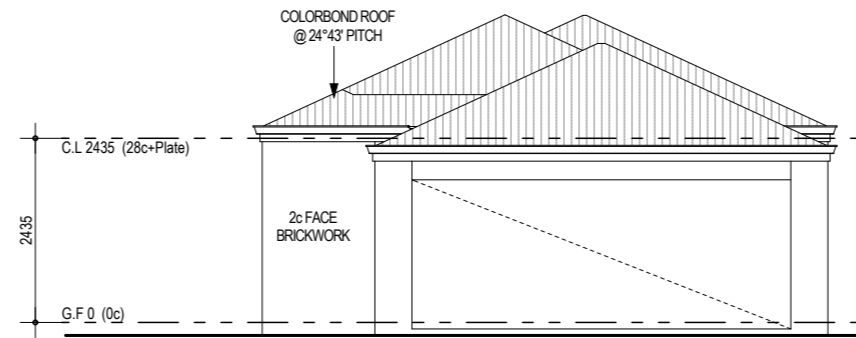


3 REAR ELEVATION

1:100

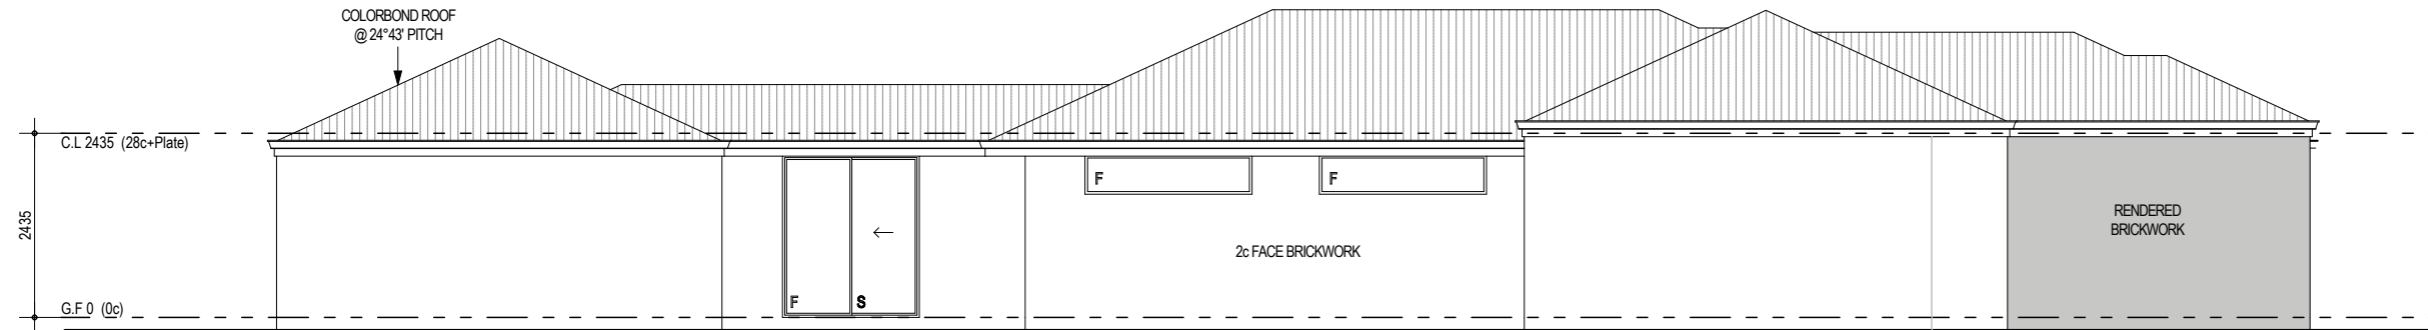

2 SIDE ELEVATION

1:100

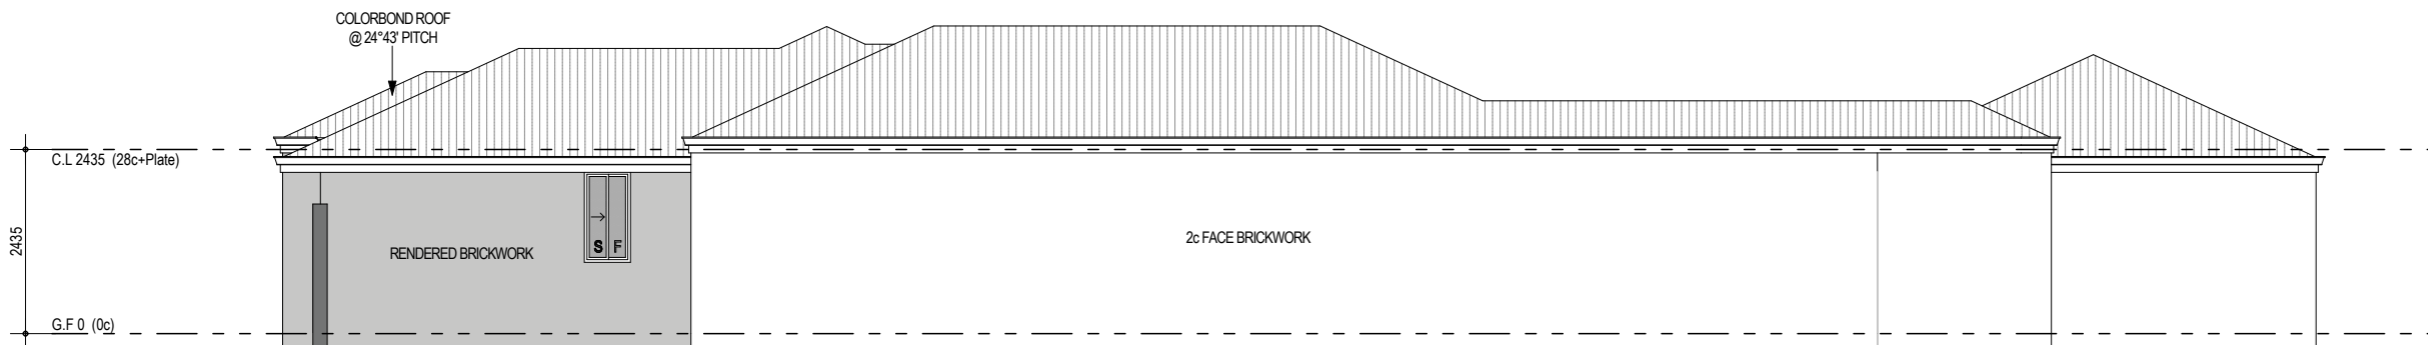

4 SIDE ELEVATION

1:100

General Note: Landscaping, Fencing, Paving & Furniture Placement are an indication and are for illustration Purpose Only

Design Note: Final Drawings may Vary once a Feature Survey is completed. Engineering and Council may also alter this design

Elevation Note: Materials & Finishes in this 3D Image are for illustration Purpose only

© Copyright - This design and drawings are copyright to YATTA Homes. It shall not be copied or in any format without the written permission of YATTA Homes

Quote Number : Q1####
 Model Name : CUBE RO75 -15
 Draft Sketch : A
 Sales Consultant : !SALES CONSULTANT !
 Drawn : !DRAWN BY!
 Date Drawn : !DATE!

Ground Floor	Area	Perimeter
GARAGE/ST	38.65	26.74
HOUSE	116.88	57.14
PORCH	1.07	4.14
	156.60 m ²	88.02 m

ROOF AREAS		
FLOOR	PITCH	AREA
GROUND FLOOR	24° 43' 0"	167.69
		167.69 m ²

Elevations
 1:100, 1:273.61

Client Signature : _____

PROPOSED
 !CLIENT NAME!
 !ADDRESS STREET !, !SUBURB !