


ASH

F150 - 40 15m x 20m

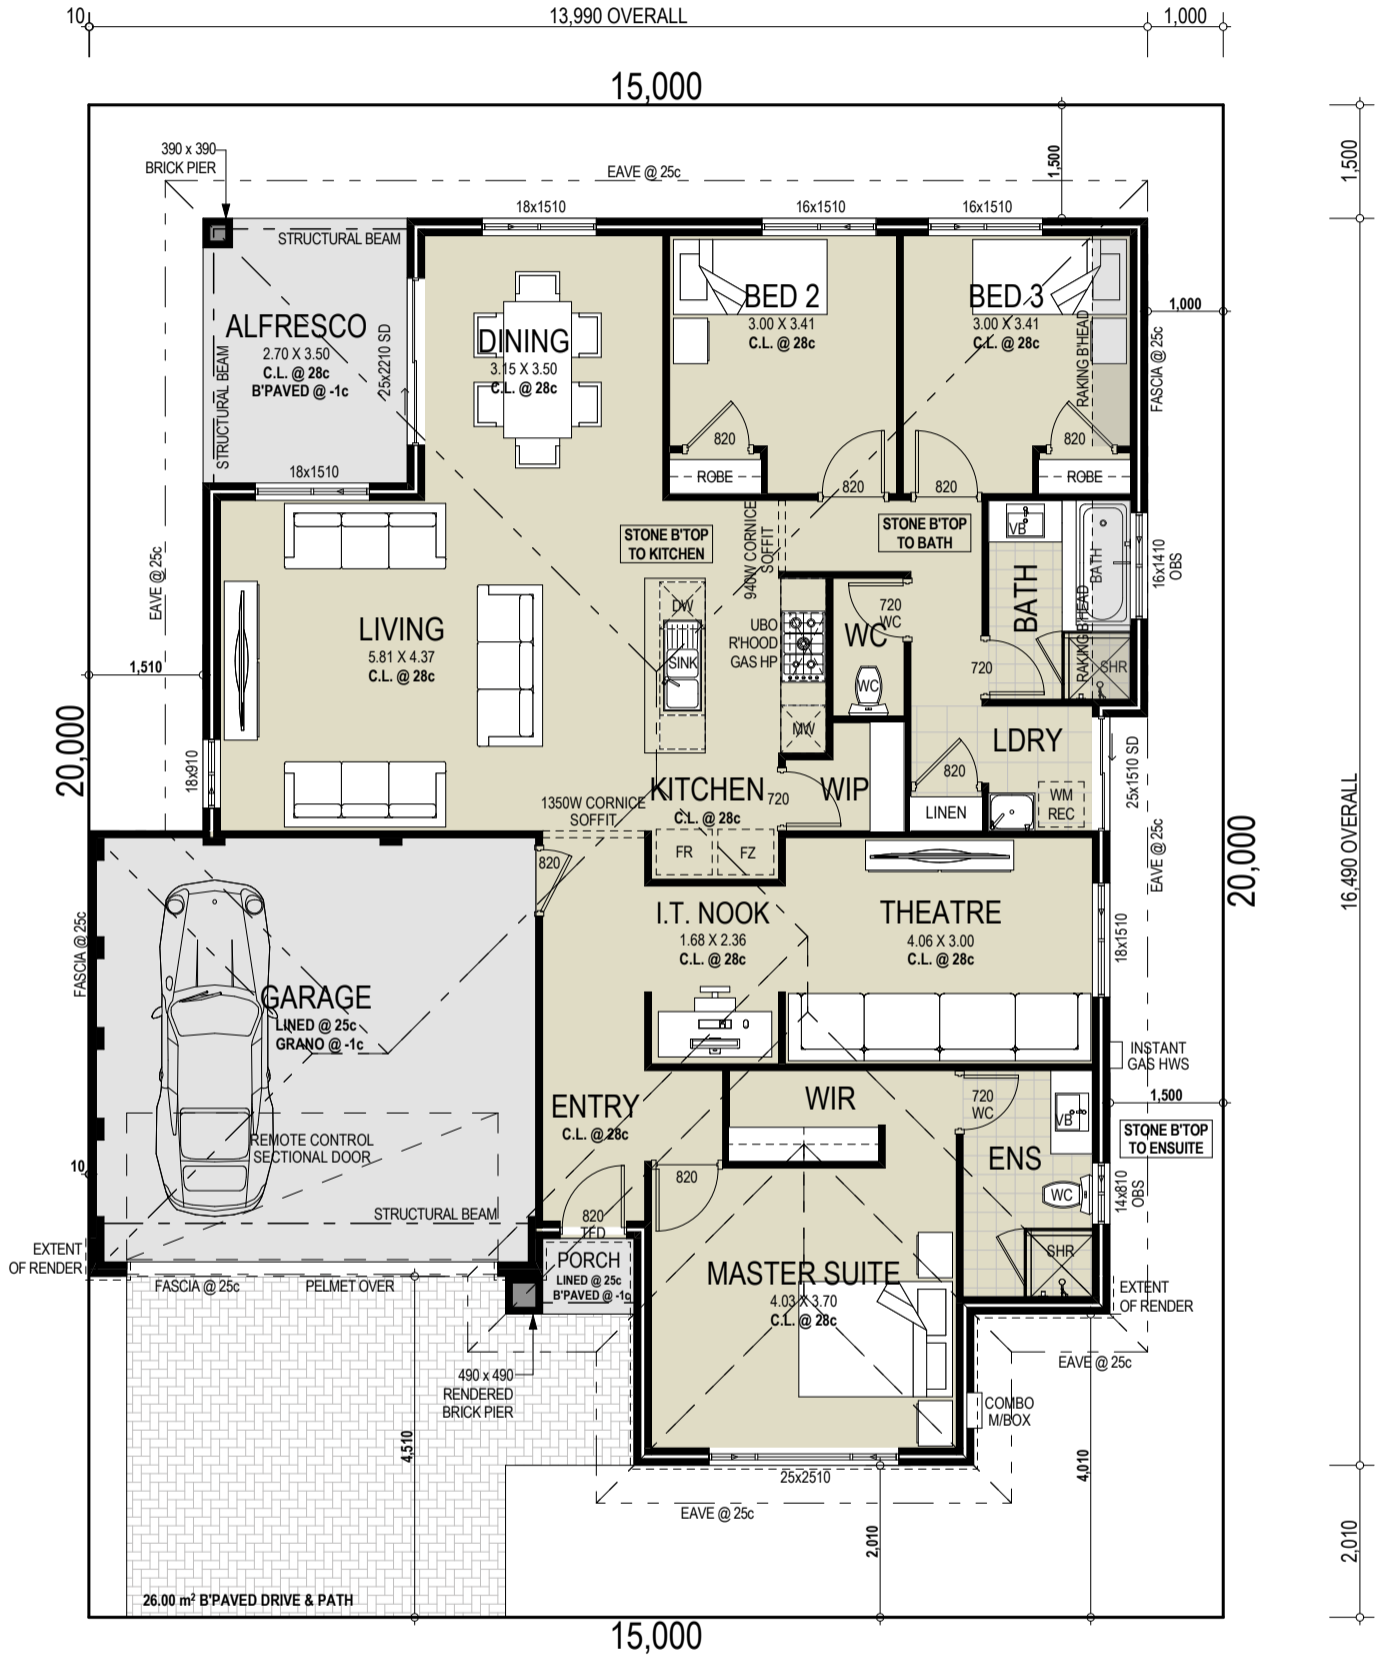

T.B.C

SITE ZONING-R##

Area of Site	300m ²
Shared C/P	0m ²
Total Area of Site	300m ²
Area of Building	181m ²
SITE COVERAGE	60%
Allowed Coverage	##%

Ground Floor	Area	Perimeter
HOUSE	147.54	57.96
GARAGE	34.40	23.76
ALFRESCO	9.45	12.40
PORCH	1.21	4.42
Total	192.60 m²	98.54 m

FLOOR	PITCH	AREA
GROUND FLOOR	24° 43' 0"	214.07
Total		214.07 m²

Quote Number: **Q1####**

Draft Sketch: A

Sales Consultant: ISALES CONSULTANT!

Drawn: !DRAWN BY!

Date Drawn: !DATE!

CLIENT NOTE: PLEASE CHECK ALL WINDOWS/DOOR SIZES & POSITIONS. THERE WILL BE NO ALLOWANCE FOR ANY STRUCTURAL CHANGES AFTER PPA SIGN UP, THIS INCLUDES FOOTPRINT OF HOUSE, ROOF LINES, WINDOWS & DOORS, INTERNAL & EXTRNAL DOORS ETC. UNLESS REQUIRED BY ENGINEERS, DEVELOPERS OR COUNCIL.


CLIENT NOTE: PLEASE CHECK ALL WINDOWS/DOOR SIZES & POSITIONS. THERE WILL BE NO ALLOWANCE FOR ANY STRUCTURAL CHANGES AFTER PPA SIGN UP, THIS INCLUDES FOOTPRINT OF HOUSE, ROOF LINES, WINDOWS & DOORS, INTERNAL & EXTRNAL DOORS ETC. UNLESS REQUIRED BY ENGINEERS, DEVELOPERS OR COUNCIL.

Client Signature: _____


General Note: Landscaping, Fencing, Paving & Furniture Placement are an Indication and are for Illustration Purpose Only

Design Note: Final Drawings may Vary once a Feature Survey is completed. Engineering and Council may also alter this design


Elevation Note: Materials & Finishes in this 3D Image are for **Illustration Purpose only**

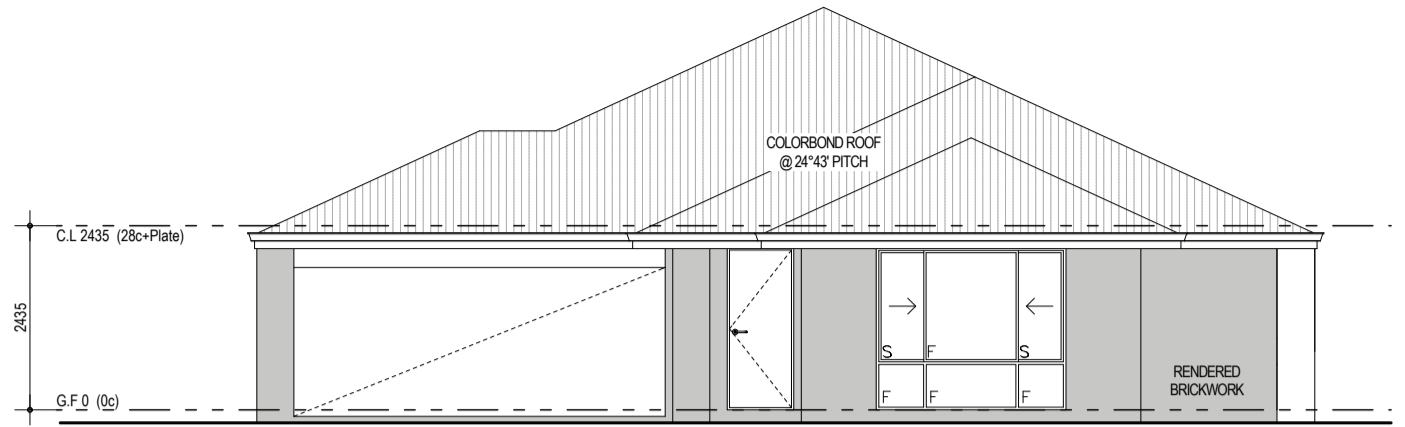

1 FRONT ELEVATION
1:100

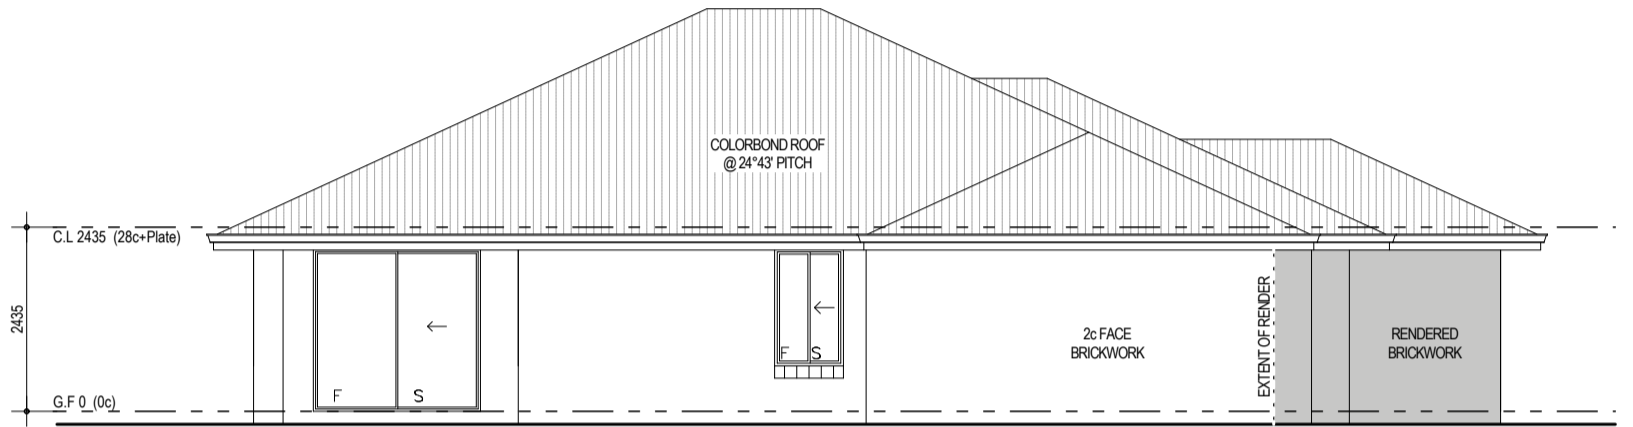

2 SIDE ELEVATION
1:100

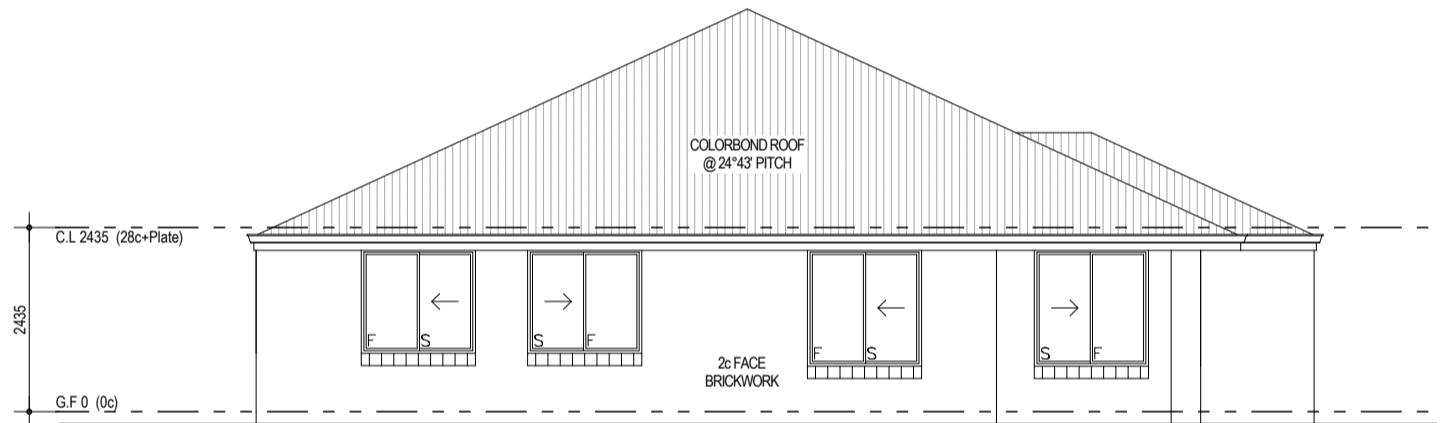

3 REAR ELEVATION
1:100



4 SIDE ELEVATION
1:100

SITE ZONING-R##

Area of Site	300m ²
Shared C/P	0m ²
Total Area of Site	300m ²
Area of Building	181m ²
SITE COVERAGE	60%
Allowed Coverage	###%

Ground Floor	Area	Perimeter
HOUSE	147.54	57.96
GARAGE	34.40	23.76
ALFRESCO	9.45	12.40
PORCH	1.21	4.42
	192.60 m²	98.54 m

FLOOR	PITCH	AREA
GROUND FLOOR	24° 43' 0"	214.07
		214.07 m²



Client Signature: _____

Quote Number: **Q1####**

Draft Sketch: A

Sales Consultant: ISALES CONSULTANT!

Drawn: !DRAWN BY!

Date Drawn: !DATE!

General Note: Landscaping, Fencing, Paving & Furniture Placement are an Indication and are for Illustration Purpose Only

Design Note: Final Drawings may Vary once a Feature Survey is completed. Engineering and Council may also alter this design

Elevation Note: Materials & Finishes in this 3D Image are for **Illustration Purpose only**