


CHANGI

FX150 - 60 15m x 30m

Y
A
T
T
A

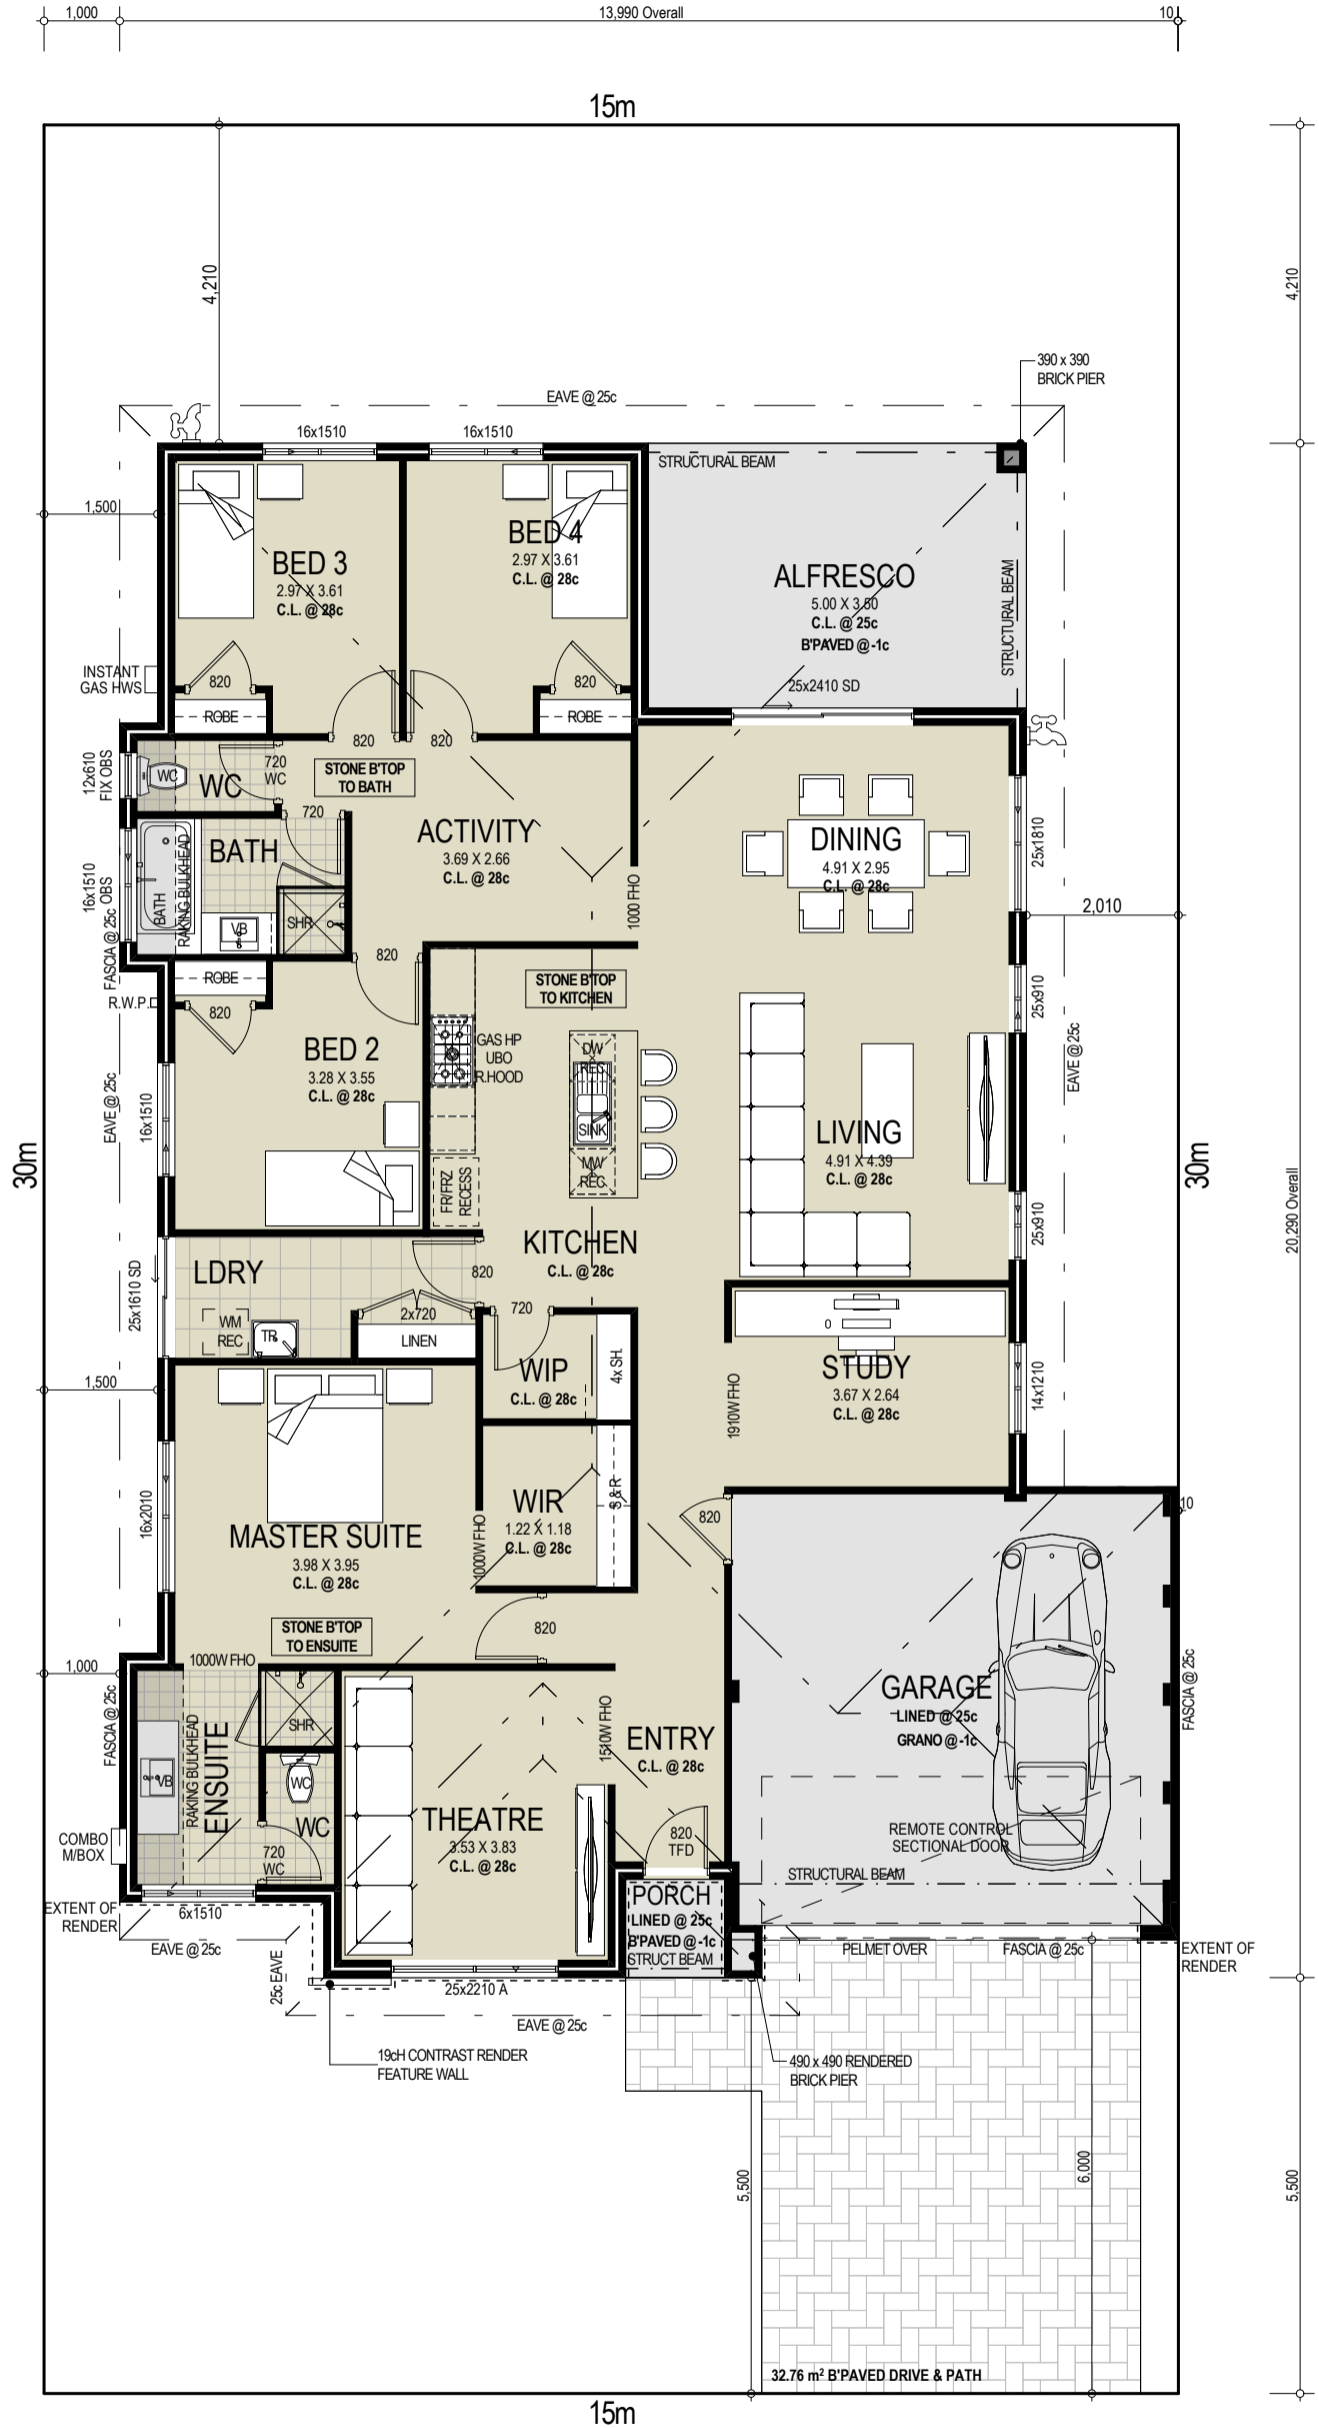

T.B.C

SITE ZONING-R##

Area of Site	450m ²
Shared C/P	0m ²
Total Area of Site	450m ²
Area of Building	226m ²
SITE COVERAGE	50%
Allowed Coverage	###%

Ground Floor	Area	Perimeter
HOUSE	189.94	65.56
GARAGE	35.06	23.96
ALFRESCO	17.50	17.00
PORCH	1.95	6.20
244.45 m²	112.72 m	

FLOOR	PITCH	AREA
GROUND FLOOR	24° 43' 0"	269.19
		269.19 m²

Quote Number: **Q1####**

Draft Sketch: A

Sales Consultant: ISALES CONSULTANT!

Drawn: !DRAWN BY!

Date Drawn: !DATE!


CLIENT NOTE: PLEASE CHECK ALL WINDOWS/DOOR SIZES & POSITIONS. THERE WILL BE NO ALLOWANCE FOR ANY STRUCTURAL CHANGES AFTER PPA SIGN UP, THIS INCLUDES FOOTPRINT OF HOUSE, ROOF LINES, WINDOWS & DOORS, INTERNAL & EXTRNAL DOORS ETC. UNLESS REQUIRED BY ENGINEERS, DEVELOPERS OR COUNCIL

Client Signature: _____

General Note: Landscaping, Fencing, Paving & Furniture Placement are an Indication and are for Illustration Purpose Only


Design Note: Final Drawings may Vary once a Feature Survey is completed. Engineering and Council may also alter this design

Elevation Note: Materials & Finishes in this 3D Image are for **Illustration Purpose only**

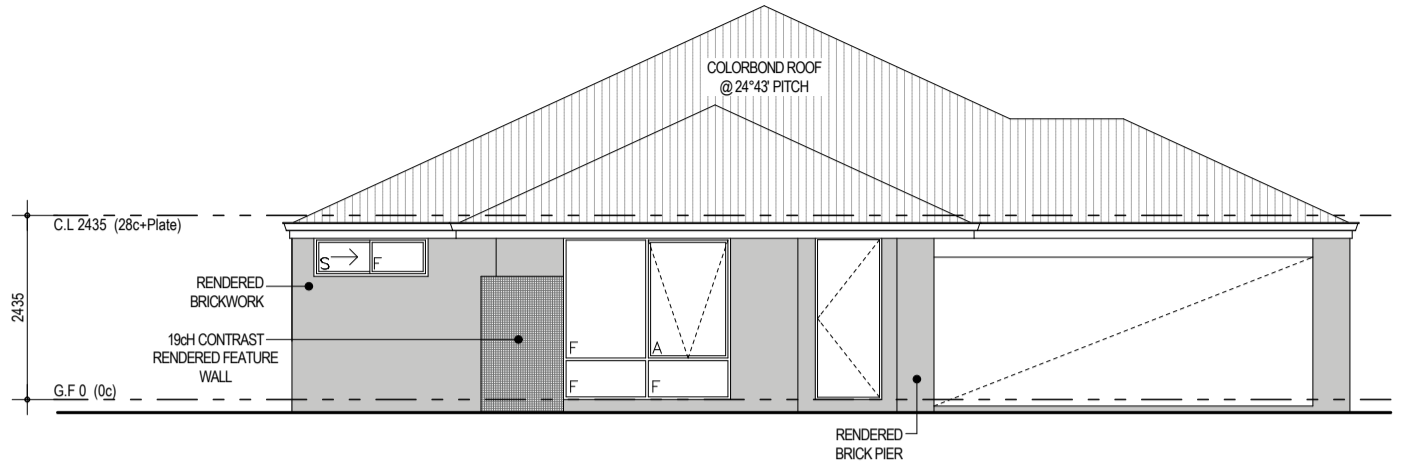


1 FRONT ELEVATION

1:100

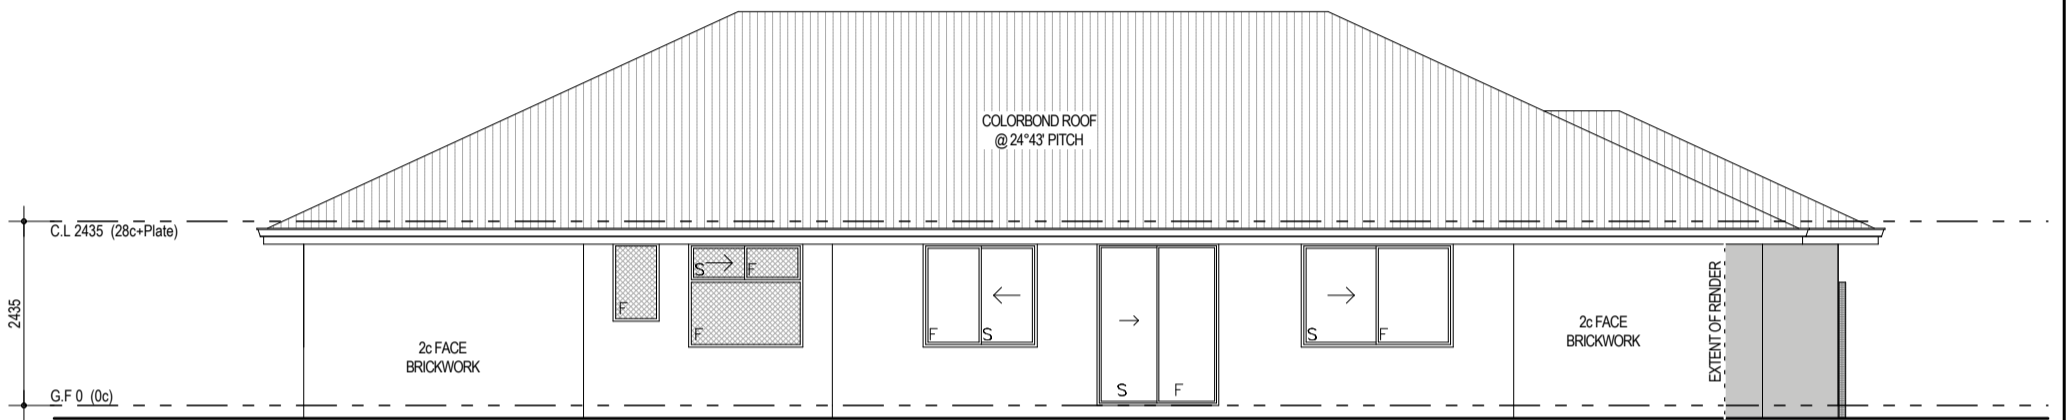


2 SIDE ELEVATION

1:100

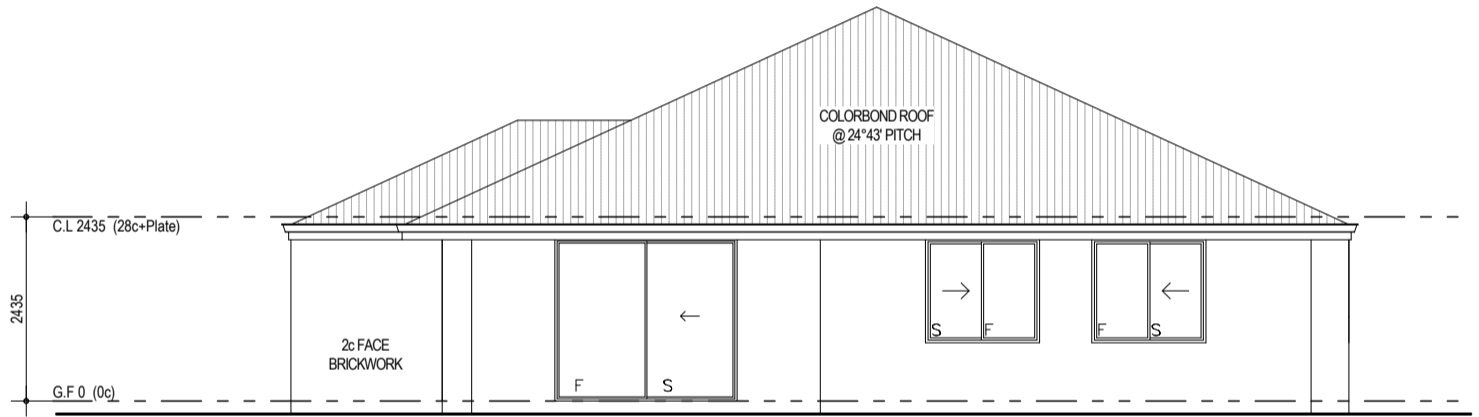

3 REAR ELEVATION

1:100

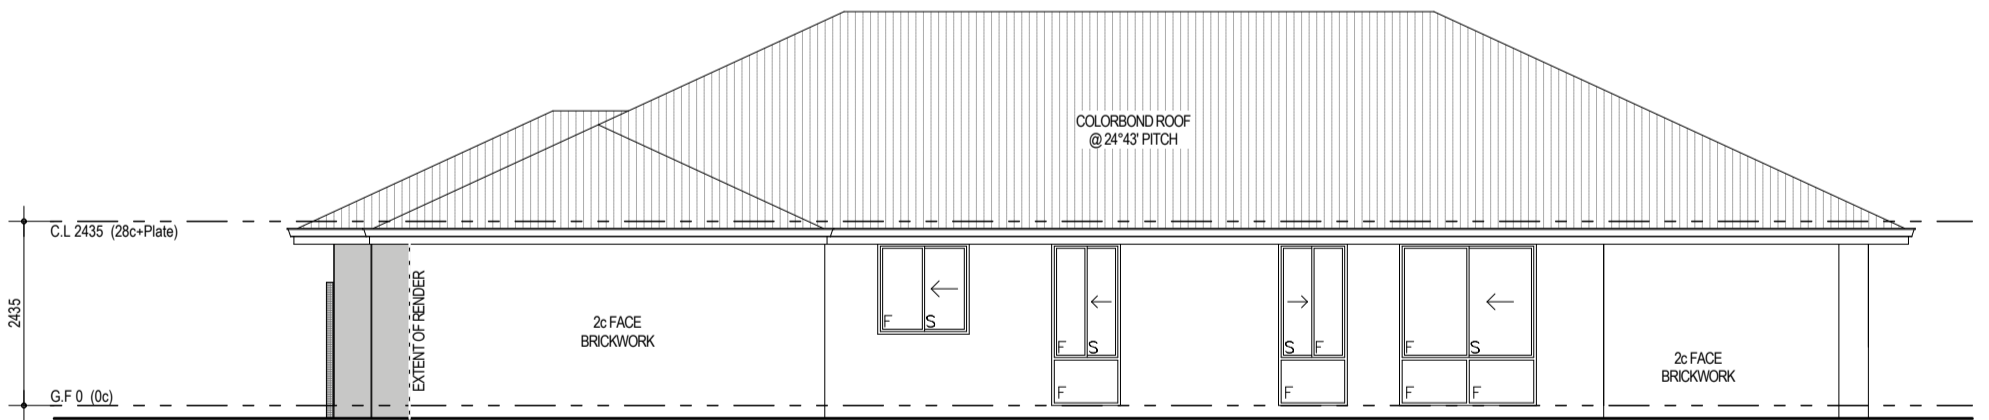

4 SIDE ELEVATION

1:100

SITE ZONING-R##

Area of Site	450m ²
Shared C/P	0m ²
Total Area of Site	450m ²
Area of Building	226m ²
SITE COVERAGE	50%
Allowed Coverage	###%

Ground Floor	Area	Perimeter
HOUSE	189.94	65.56
GARAGE	35.06	23.96
ALFRESCO	17.50	17.00
PORCH	1.95	6.20
TOTAL	244.45 m²	112.72 m

FLOOR	PITCH	AREA
GROUND FLOOR	24° 43' 0"	269.19
		269.19 m²



Client Signature: _____

Quote Number: **Q1####**

Draft Sketch: A

Sales Consultant: ISALES CONSULTANT!

Drawn: !DRAWN BY!

Date Drawn: !DATE!

General Note: Landscaping, Fencing, Paving & Furniture Placement are an Indication and are for Illustration Purpose Only

Design Note: Final Drawings may Vary once a Feature Survey is completed. Engineering and Council may also alter this design

Elevation Note: Materials & Finishes in this 3D Image are for **Illustration Purpose only**