
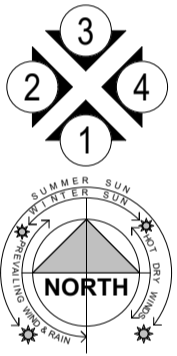


Y
T
T
T
C
T
C

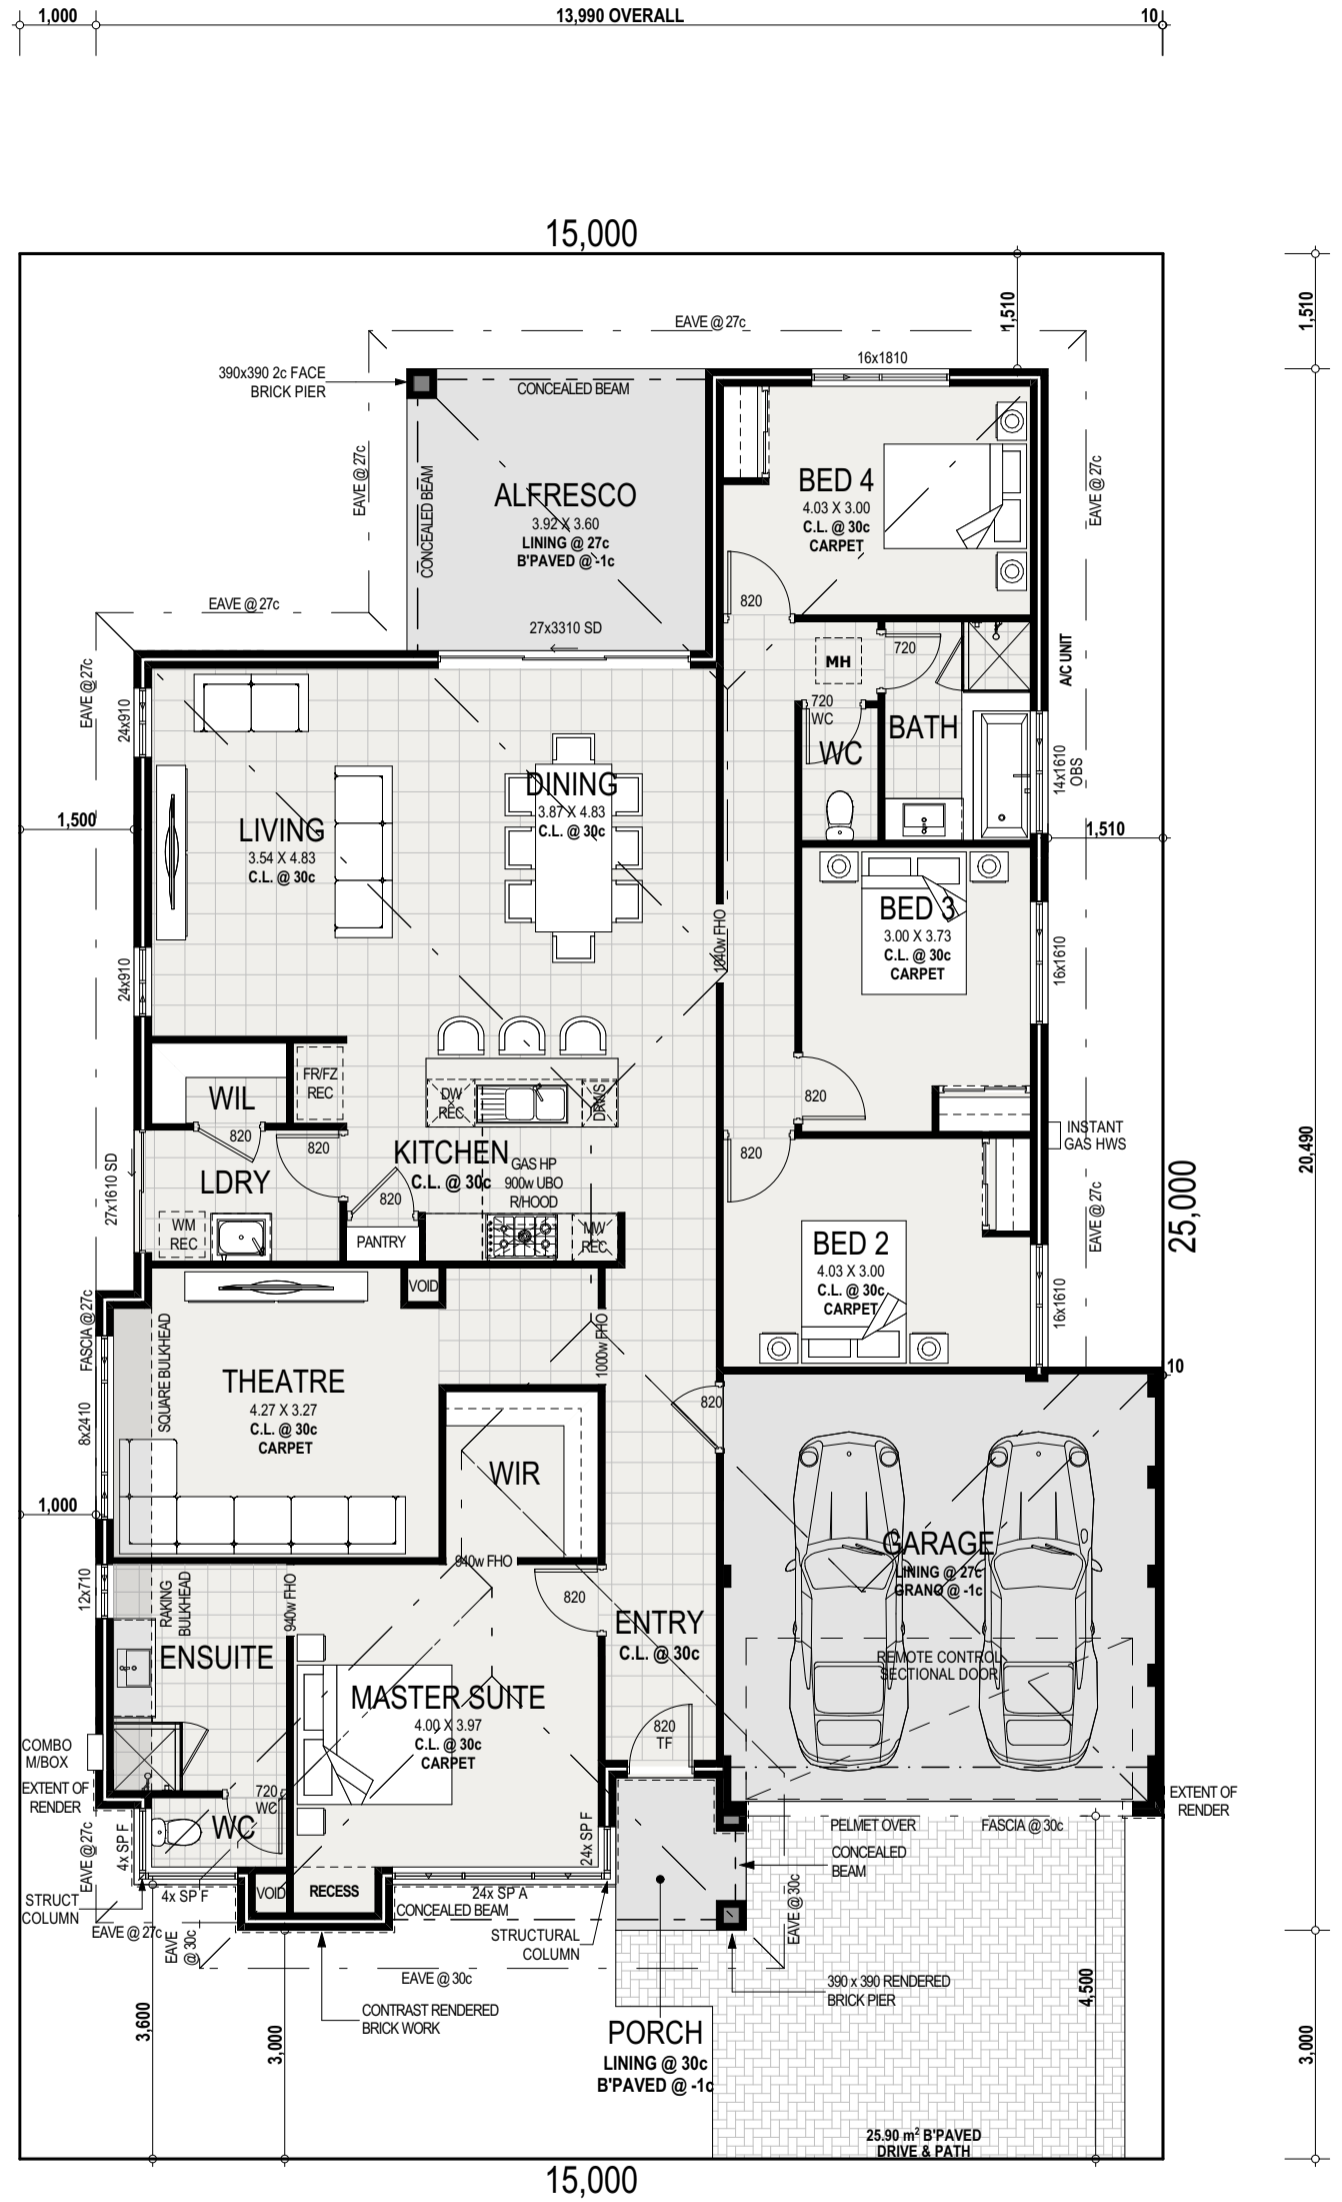

T.B.C

SITE ZONING-RMD##

Area of Site	375m ²
Shared C/P	##m ²
Total Area of Site	375m ²
Area of Building	218.5m ²
SITE COVERAGE	58%
Allowed Coverage	###%

Ground Floor	Area	Perimeter
HOUSE	184.83	65.96
GARAGE	33.67	23.88
ALFRESCO	14.50	15.24
PORCH	3.15	7.42
TOTAL	236.15 m²	112.50 m

FLOOR	PITCH	AREA
GROUND FLOOR	24° 43' 0"	263.89
TOTAL		263.89 m²


Quote Number: **Q2####**

Draft Sketch: A
 Sales Consultant: !SALES CONSULTANT!
 Drawn: !DRAWN BY!
 Date Drawn: !DATE!


Client Signature: _____

CLIENT NOTE: PLEASE CHECK ALL WINDOWS/DOOR SIZES & POSITIONS. THERE WILL BE NO ALLOWANCE FOR ANY STRUCTURAL CHANGES AFTER PPA SIGN UP, THIS INCLUDES FOOTPRINT OF HOUSE, ROOF LINES, WINDOWS & DOORS, INTERNAL & EXTRNAL DOORS ETC. UNLESS REQUIRED BY ENGINEERS, DEVELOPERS OR COUNCIL


General Note: Landscaping, Fencing, Paving & Furniture Placement are an Indication and are for Illustration Purpose Only
Design Note: Final Drawings may Vary once a Feature Survey is completed. Engineering and Council may also alter this design
Elevation Note: Materials & Finishes in this 3D Image are for Illustration Purpose only

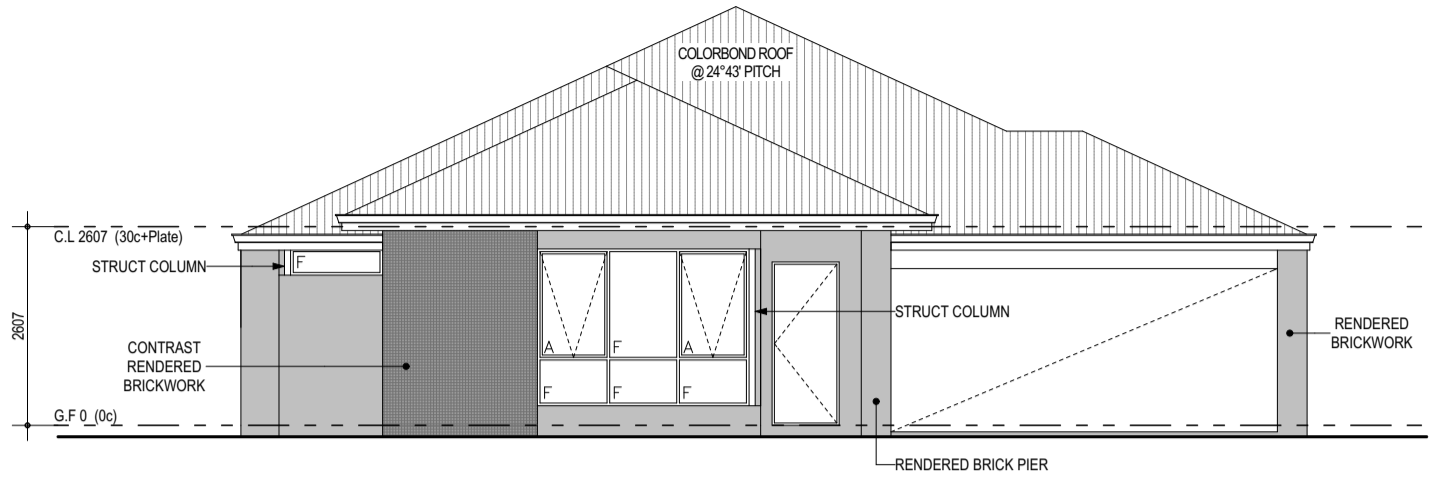


1 FRONT ELEVATION
1:100

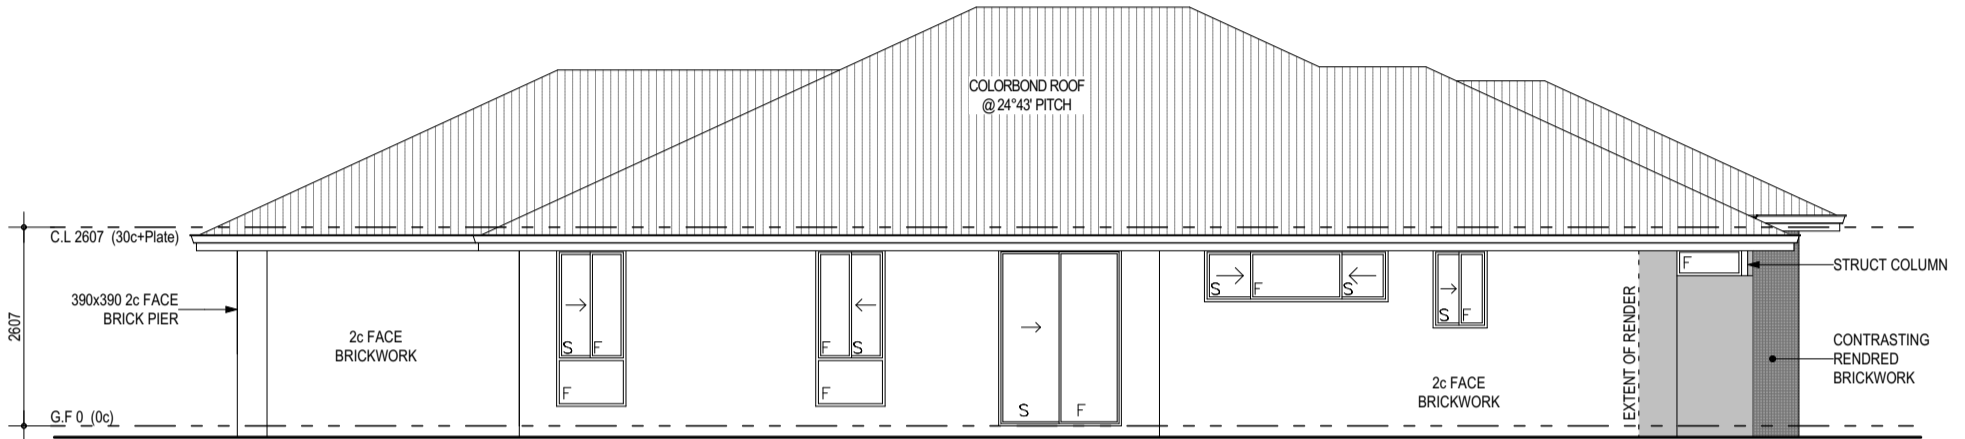

2 SIDE ELEVATION
1:100

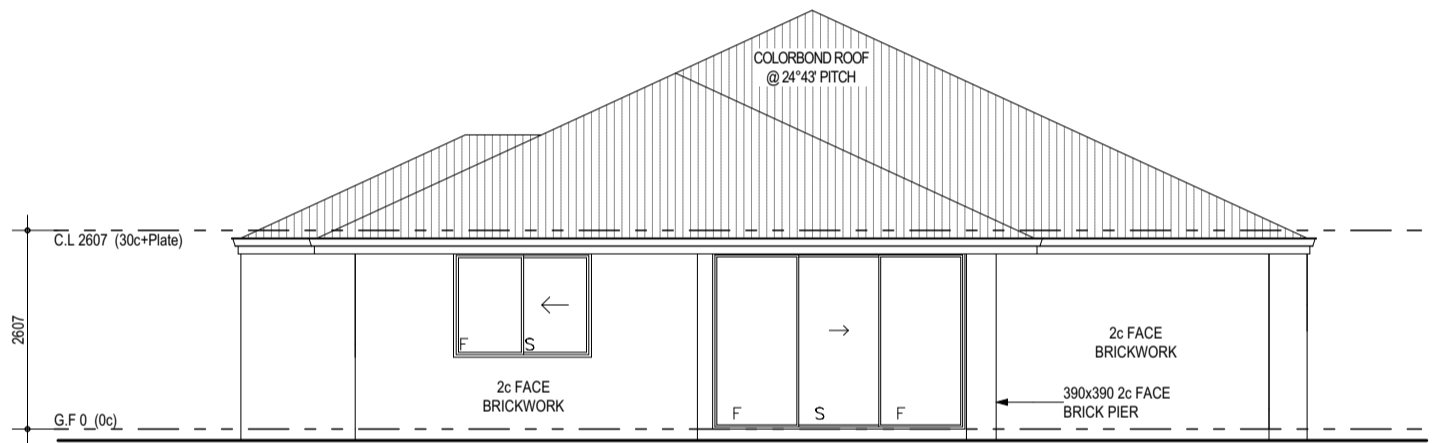

3 REAR ELEVATION
1:100

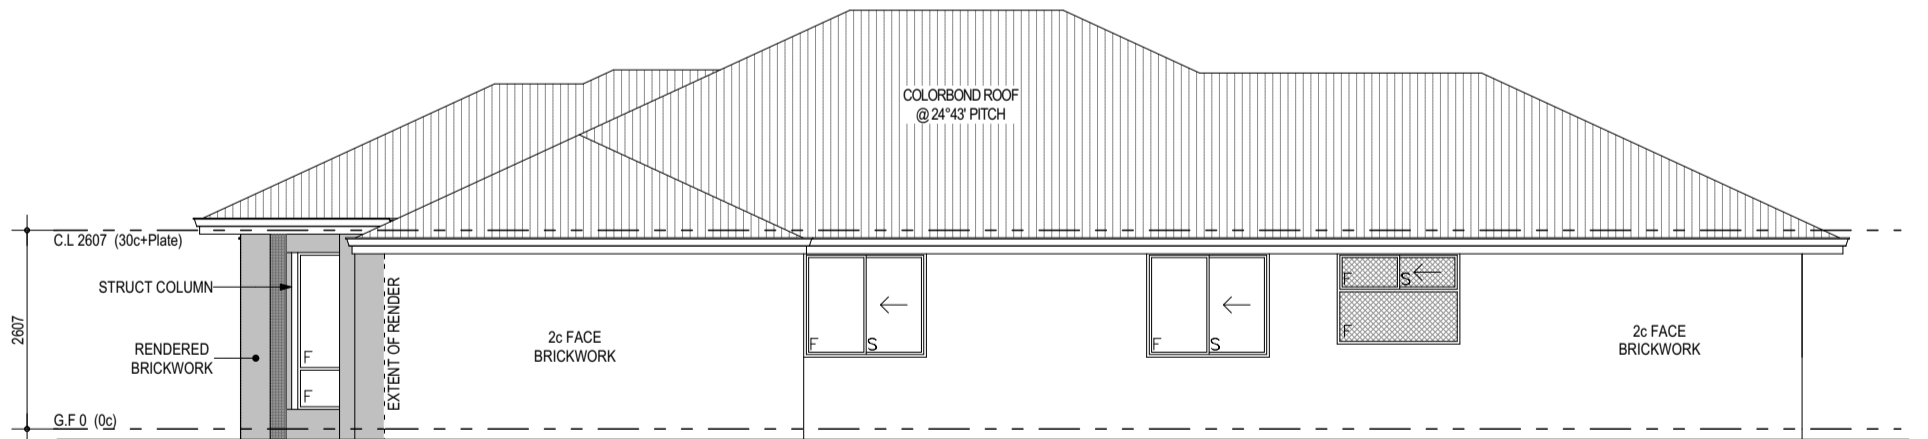

4 SIDE ELEVATION
1:100

SITE ZONING-RMD##

Area of Site	375m ²
Shared C/P	##m ²
Total Area of Site	375m ²
Area of Building	218.5m ²
SITE COVERAGE	58%
Allowed Coverage	##%

Ground Floor	Area	Perimeter
HOUSE	184.83	65.96
GARAGE	33.67	23.88
ALFRESCO	14.50	15.24
PORCH	3.15	7.42
	236.15 m²	112.50 m

FLOOR	PITCH	AREA
GROUND FLOOR	24° 43' 0"	263.89
		263.89 m²


Quote Number: **Q2####**

Draft Sketch: A

Sales Consultant: ISALES CONSULTANT!

Drawn: IDRAWN BY!

Date Drawn: IDATE!

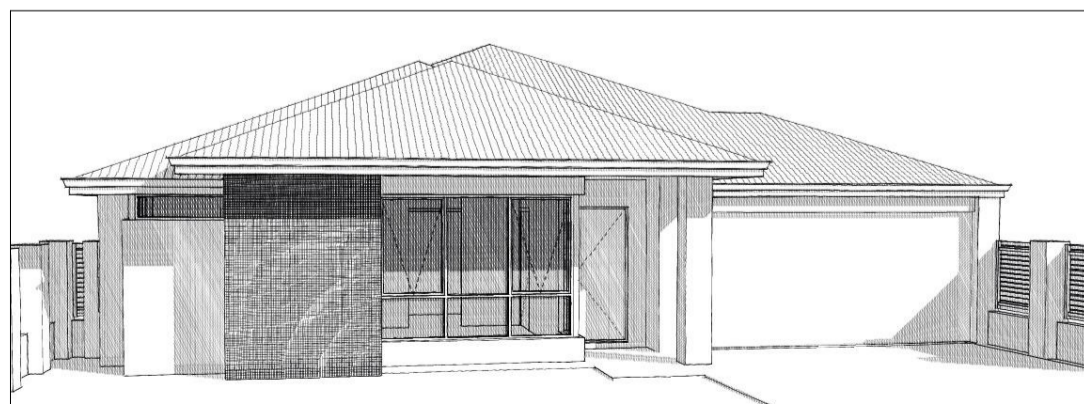

Client Signature: _____

General Note: Landscaping, Fencing, Paving & Furniture Placement are an indication and are for illustration Purpose Only

Design Note: Final Drawings may Vary once a Feature Survey is completed. Engineering and Council may also alter this design

Elevation Note: Materials & Finishes in this 3D Image are for illustration Purpose only