


Zone	Area	Perimeter
HOUSE	112.12	56.36
Porch	33.51	26.50
ALFRESCO	10.50	13.40
Porch	1.96	5.60
	158.09 m²	101.86 m


ROOF AREAS		
FLOOR	PITCH	AREA
GROUND FLOOR	24° 43' 0"	169.41
		169.41 m²

Client Signature: _____


CLIENT NOTE: PLEASE CHECK ALL WINDOWS/DOOR SIZES & POSITIONS. THERE WILL BE NO ALLOWANCE FOR ANY STRUCTURAL CHANGES AFTER PPA SIGN UP, THIS INCLUDES FOOTPRINT OF HOUSE, ROOF LINES, WINDOWS & DOORS, INTERNAL & EXTRNAL DOORS ETC. UNLESS REQUIRED BY ENGINEERS, DEVELOPERS OR COUNCIL.

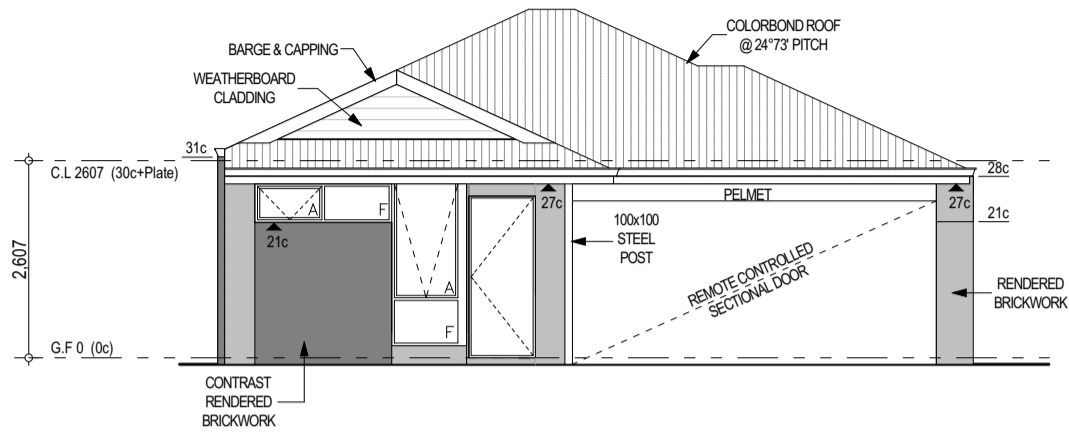


1 FRONT ELEVATION
1:100

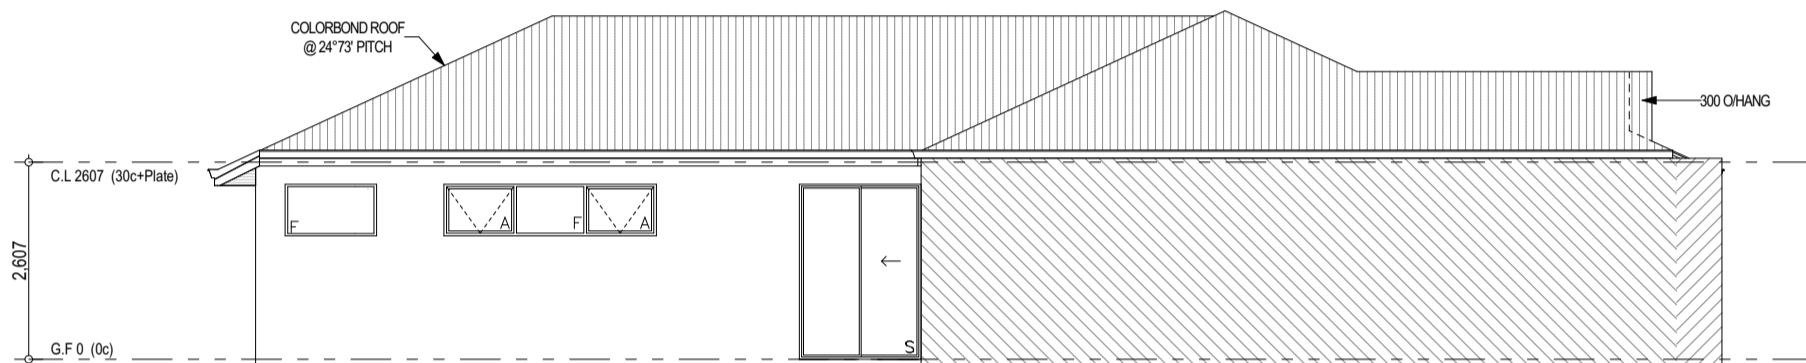

2 ELEVATION
1:100

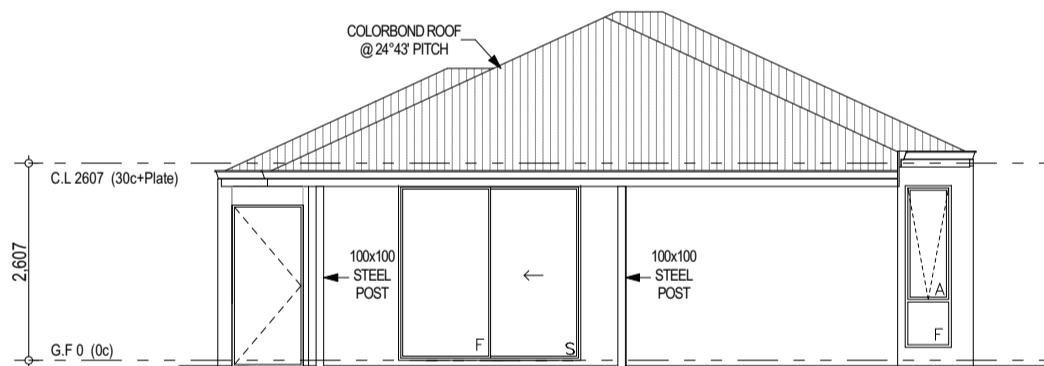

3 ELEVATION
1:100

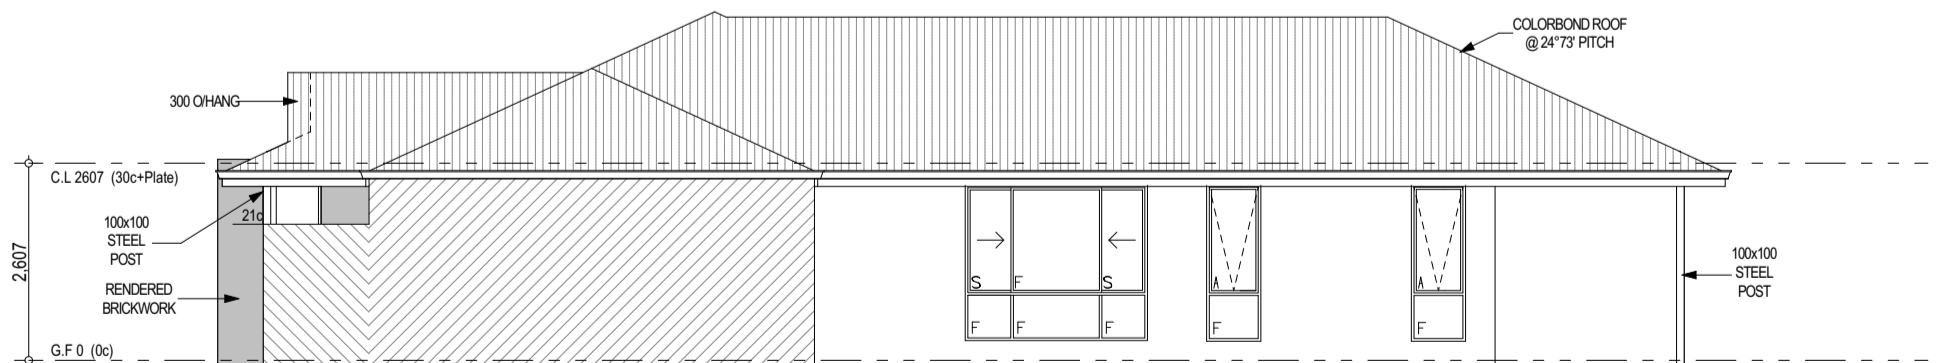

4 ELEVATION
1:100

Zone	Area	Perimeter
HOUSE	112.12	56.36
Porch	33.51	26.50
ALFRESCO	10.50	13.40
Porch	1.96	5.60
Total	158.09 m²	101.86 m

ROOF AREAS		
FLOOR	PITCH	AREA
GROUND FLOOR	24° 43' 0"	169.41
		169.41 m²

CLIENT NOTE: PLEASE CHECK ALL WINDOWS/DOOR SIZES & POSITIONS. THERE WILL BE NO ALLOWANCE FOR ANY STRUCTURAL CHANGES AFTER PPA SIGN UP, THIS INCLUDES FOOTPRINT OF HOUSE, ROOF LINES, WINDOWS & DOORS, INTERNAL & EXTERNAL DOORS ETC. UNLESS REQUIRED BY ENGINEERS, DEVELOPERS OR COUNCIL.

Client Signature: _____