


MAYLANDS LOT 2

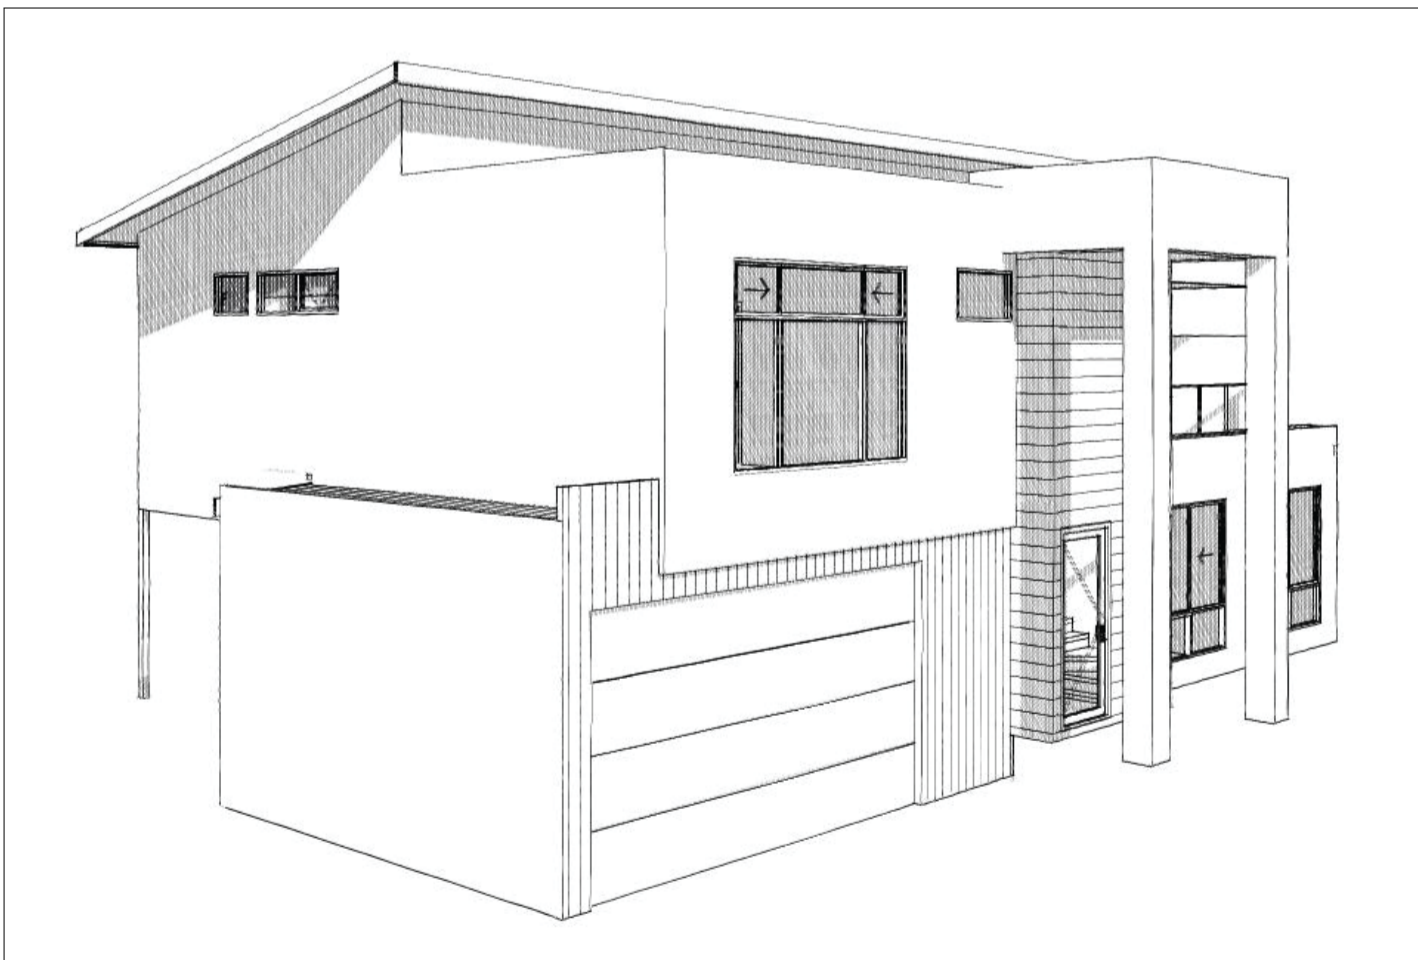

PROPOSED DWELLING FOR:

SITE ADDRESS

DESIGN NUMBER:

DESIGNED BY:

REVISION NUMBER:

REVISION DATE:

MAYLANDS DEVELOPMENT

LOT 2 (#11a) FOGERTHORPE CRESCENT
MAYLANDS

####MR

EWAN HALL

LOT 2 SKETCH B

04/02/22


Owner 1
Owner 2
Builder




1 ELEVATION
1:100



3 ELEVATION
1:100

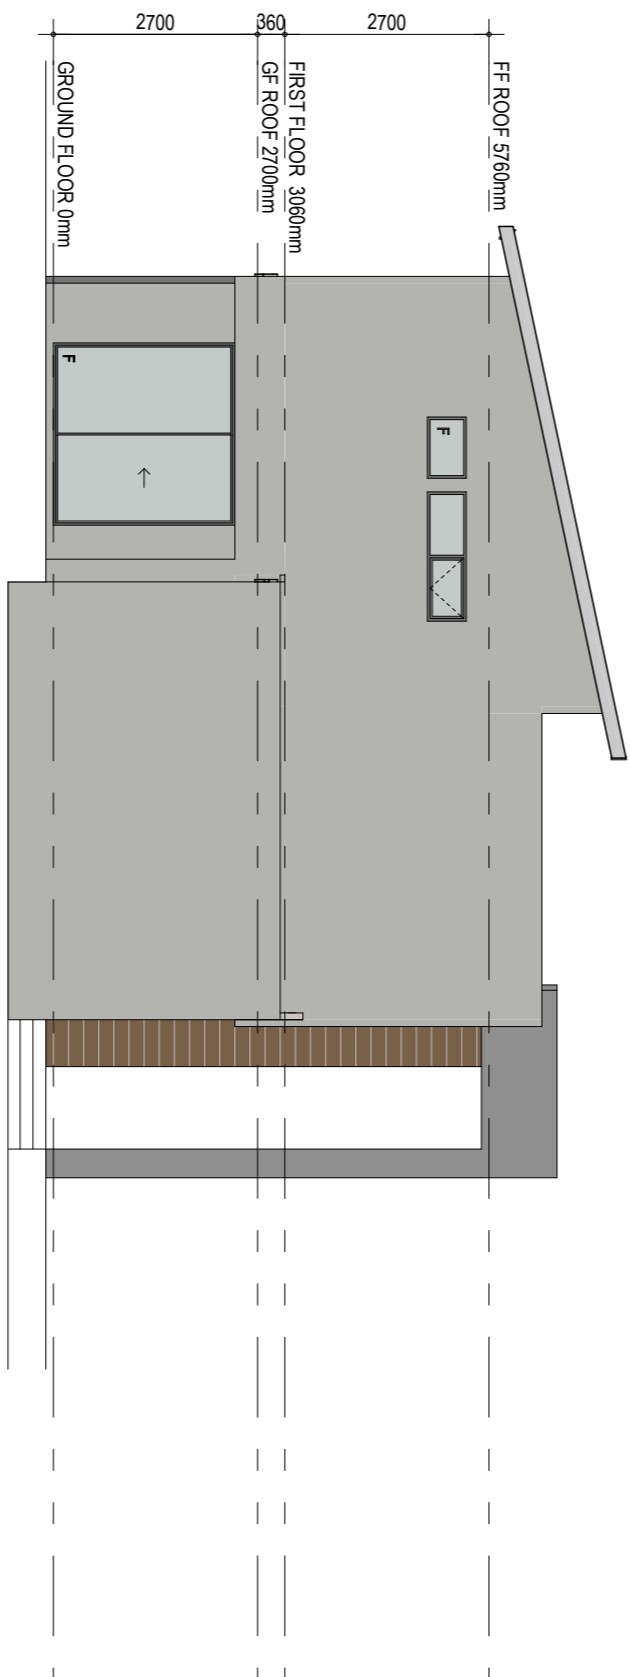

2 ELEVATION
1:100

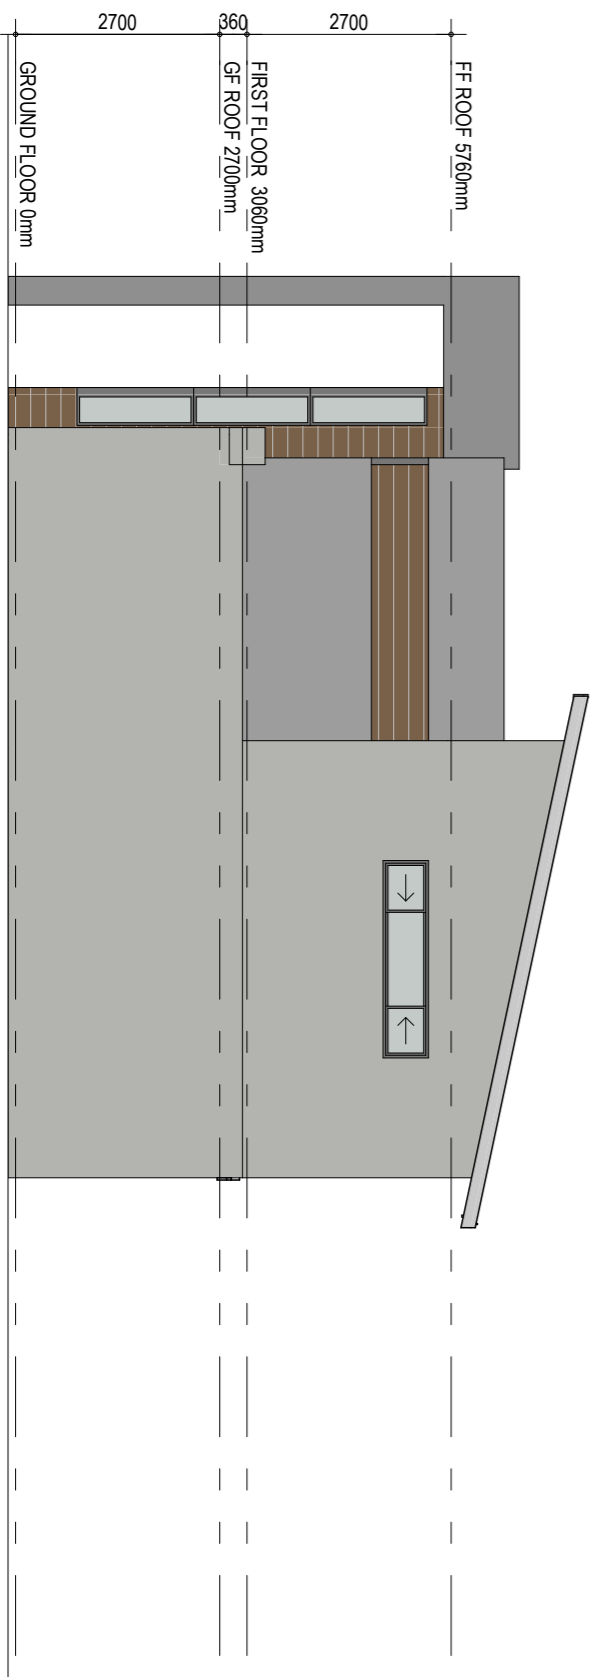

4 ELEVATION
1:100

INDIVIDUAL

PROPOSED DWELLING FOR: MAYLANDS DEVELOPMENT
 SITE ADDRESS: LOT 2 (#11a) FOGERTHORPE CRESCENT
 MAYLANDS
 DESIGN NUMBER: ####MR
 DESIGNED BY: EWAN HALL
 REVISION NUMBER: LOT 2 SKETCH B
 REVISION DATE: 04/02/22



Owner 1
 Owner 2
 Builder

I / We agree to proceed with this design and understand that additional costs and time delays may occur as a result.
 I / We are aware no further structural or window amendments can be made after the Preliminary Contract Quote (PCQ) is signed.
 Final house setbacks & position are subject to a more accurate lot survey with angles and dimensions. The Builder reserves the right to adjust the house location.