


Haru

10.5m x 20m (E)

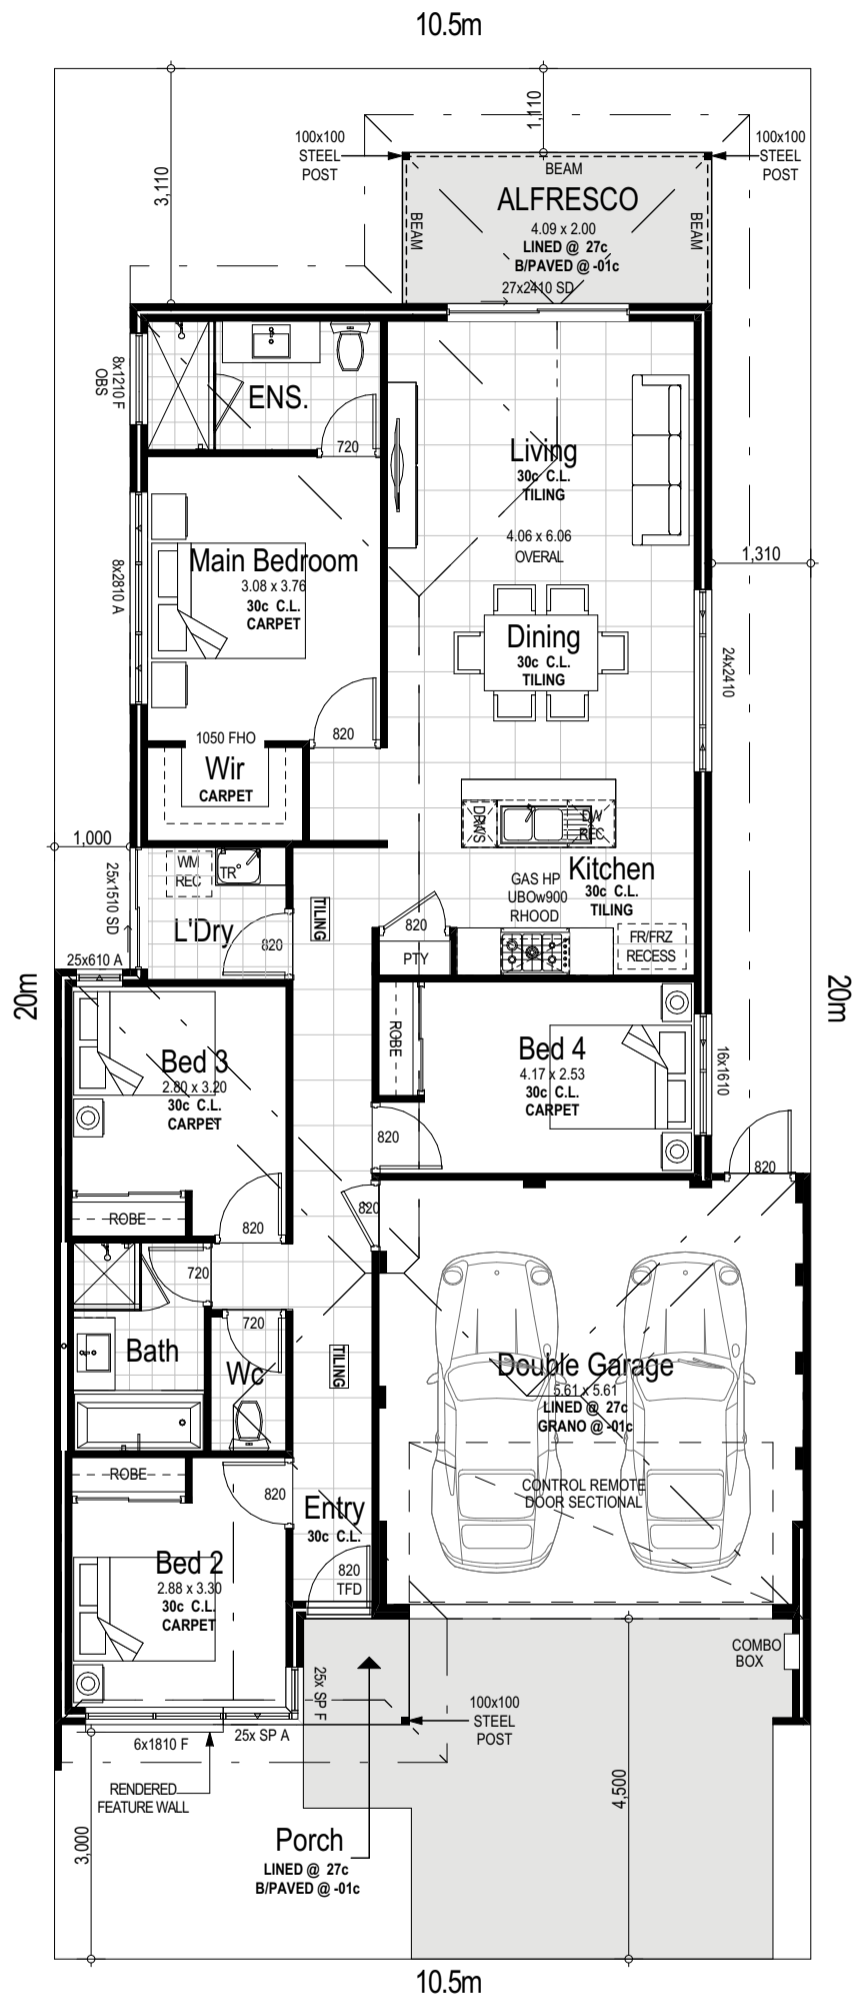

Zone	Area	Perimeter
HOUSE	121.51	57.36
Porch	33.52	26.50
ALFRESCO	8.18	12.18
Porch	1.96	5.60
	165.17 m²	101.64 m


ROOF AREAS		
FLOOR	PITCH	AREA
GROUND FLOOR	24° 43' 0"	178.39
		178.39 m²

Client Signature: _____


CLIENT NOTE: PLEASE CHECK ALL WINDOWS/DOOR SIZES & POSITIONS. THERE WILL BE NO ALLOWANCE FOR ANY STRUCTURAL CHANGES AFTER PPA SIGN UP, THIS INCLUDES FOOTPRINT OF HOUSE, ROOF LINES, WINDOWS & DOORS, INTERNAL & EXTRNL DOORS ETC. UNLESS REQUIRED BY ENGINEERS, DEVELOPERS OR COUNCIL.

Haru


10.5m x 20m (E)

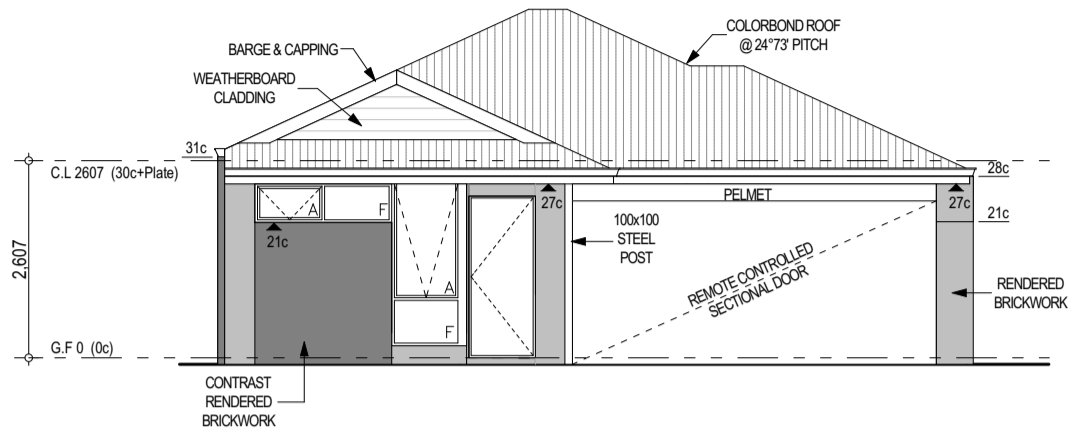


1 FRONT ELEVATION
1:100

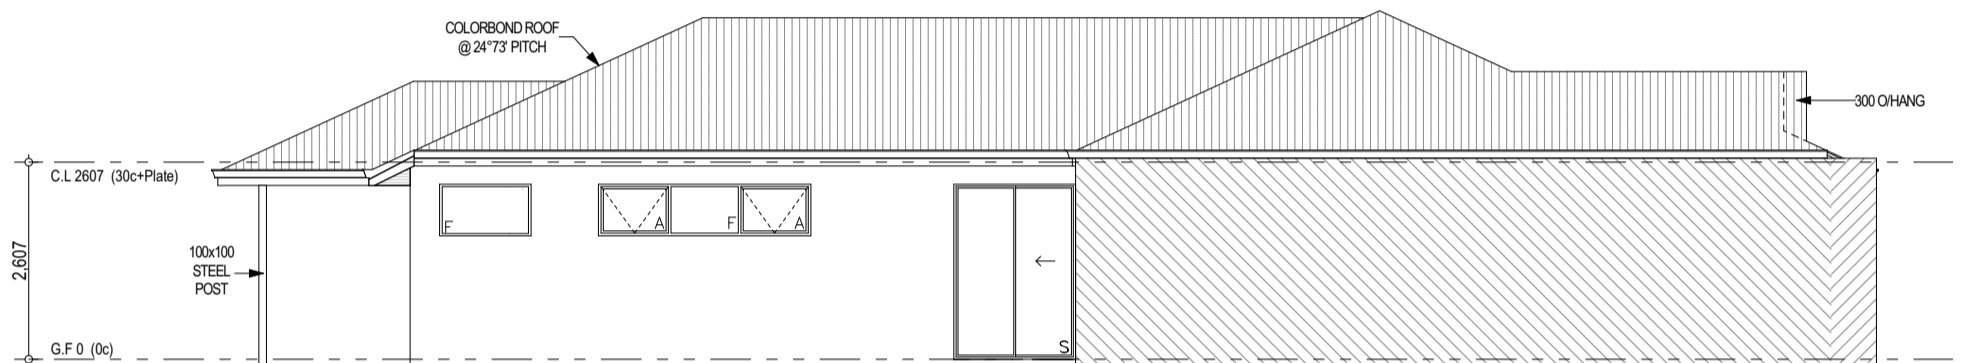

2 ELEVATION
1:100

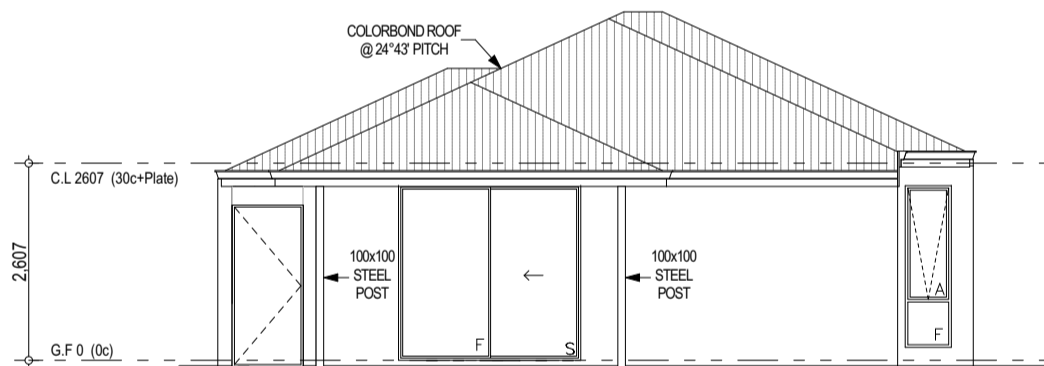

3 ELEVATION
1:100

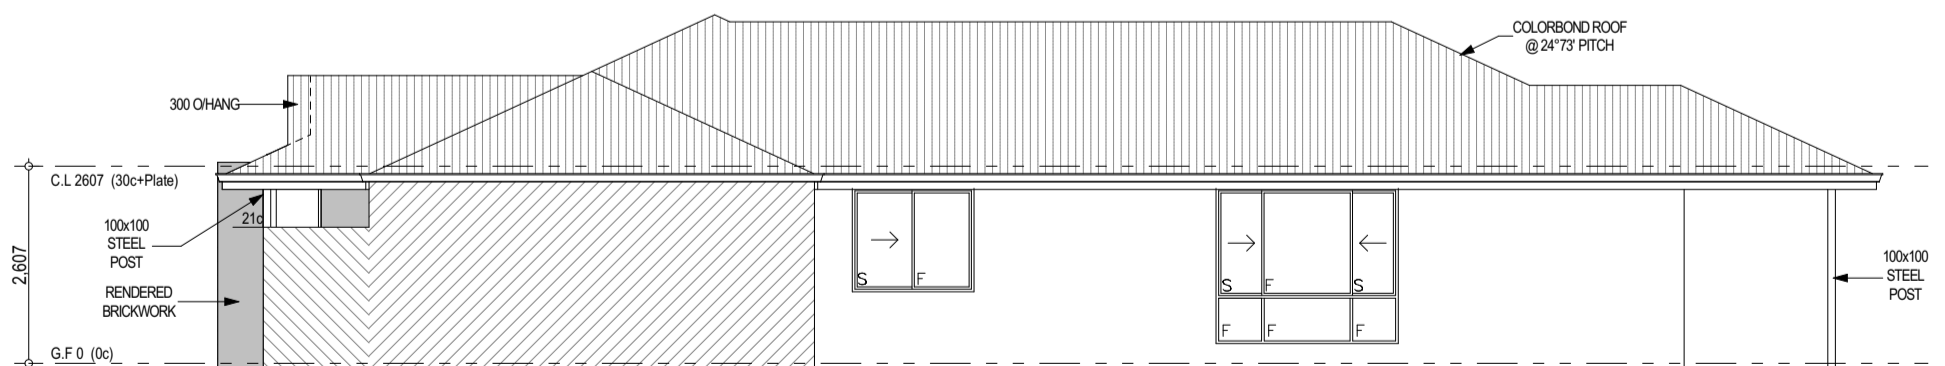

4 ELEVATION
1:100

Zone	Area	Perimeter
HOUSE	121.51	57.36
Porch	33.52	26.50
ALFRESCO	8.18	12.18
Porch	1.96	5.60
	165.17 m²	101.64 m

ROOF AREAS		
FLOOR	PITCH	AREA
GROUND FLOOR	24° 43' 0"	178.39
		178.39 m²

CLIENT NOTE: PLEASE CHECK ALL WINDOWS/DOOR SIZES & POSITIONS. THERE WILL BE NO ALLOWANCE FOR ANY STRUCTURAL CHANGES AFTER PPA SIGN UP, THIS INCLUDES FOOTPRINT OF HOUSE, ROOF LINES, WINDOWS & DOORS, INTERNAL & EXTERNAL DOORS ETC. UNLESS REQUIRED BY ENGINEERS, DEVELOPERS OR COUNCIL.

Client Signature: _____