




**1 FRONT ELEVATION**  
1:100

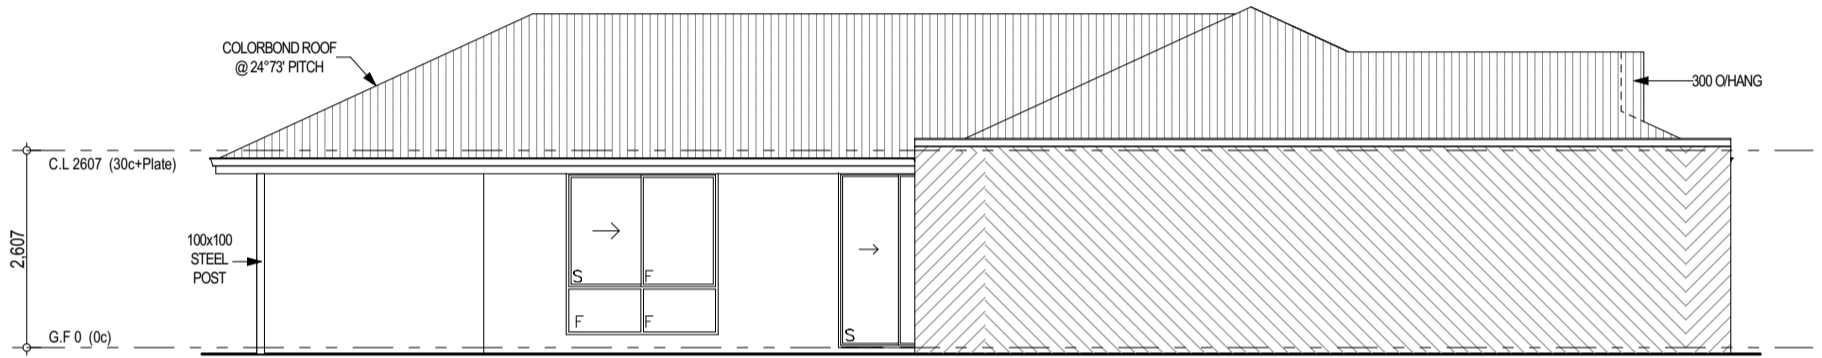

**2 ELEVATION**  
1:100

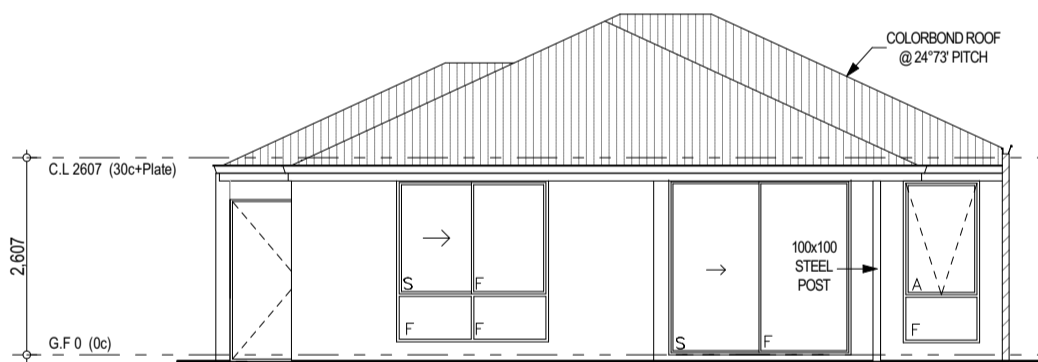

**3 ELEVATION**  
1:100

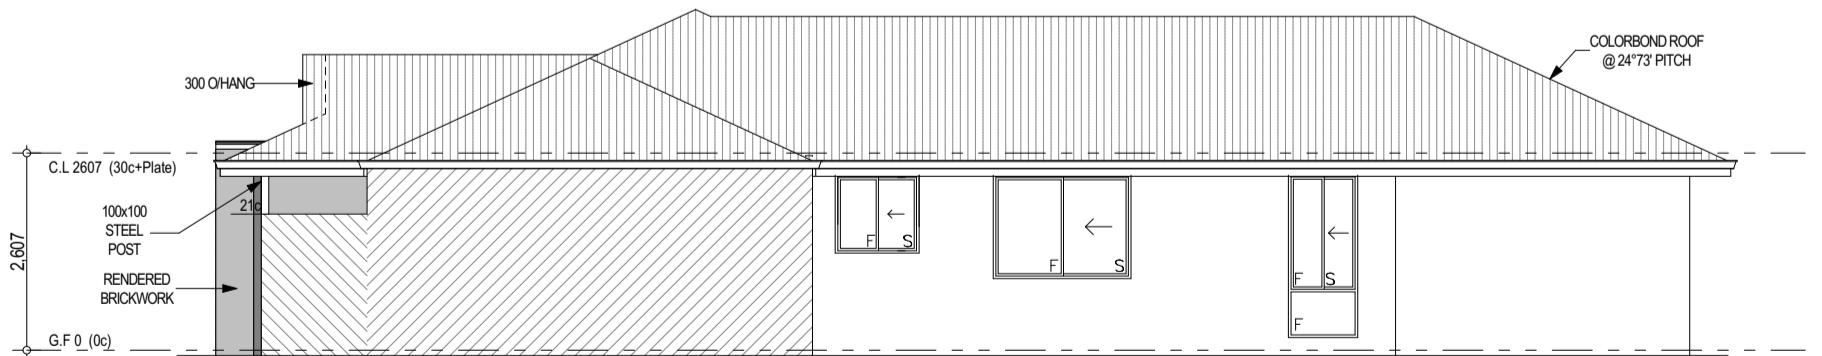

**4 ELEVATION**  
1:100

Zone	Area	Perimeter
HOUSE	115.30	56.76
GARAGE	33.22	23.18
ALFRESCO	9.00	12.00
PORCH	1.96	5.60
	<b>159.48 m<sup>2</sup></b>	<b>97.54 m</b>

ROOF AREAS		
FLOOR	PITCH	AREA
GROUND FLOOR	24° 43' 0"	174.78
		<b>174.78 m<sup>2</sup></b>

Client Signature: \_\_\_\_\_