


Zone	Area	Perimeter
HOUSE	122.74	58.56
Porch	33.52	26.50
ALFRESCO	9.18	13.18
Porch	1.96	5.60
	<b>167.40 m<sup>2</sup></b>	<b>103.84 m</b>


ROOF AREAS		
FLOOR	PITCH	AREA
GROUND FLOOR	24° 43' 0"	186.31
		<b>186.31 m<sup>2</sup></b>

Client Signature: \_\_\_\_\_


**CLIENT NOTE: PLEASE CHECK ALL WINDOWS/DOOR SIZES & POSITIONS. THERE WILL BE NO ALLOWANCE FOR ANY STRUCTURAL CHANGES AFTER PPA SIGN UP, THIS INCLUDES FOOTPRINT OF HOUSE, ROOF LINES, WINDOWS & DOORS, INTERNAL & EXTRNAL DOORS ETC. UNLESS REQUIRED BY ENGINEERS, DEVELOPERS OR COUNCIL.**

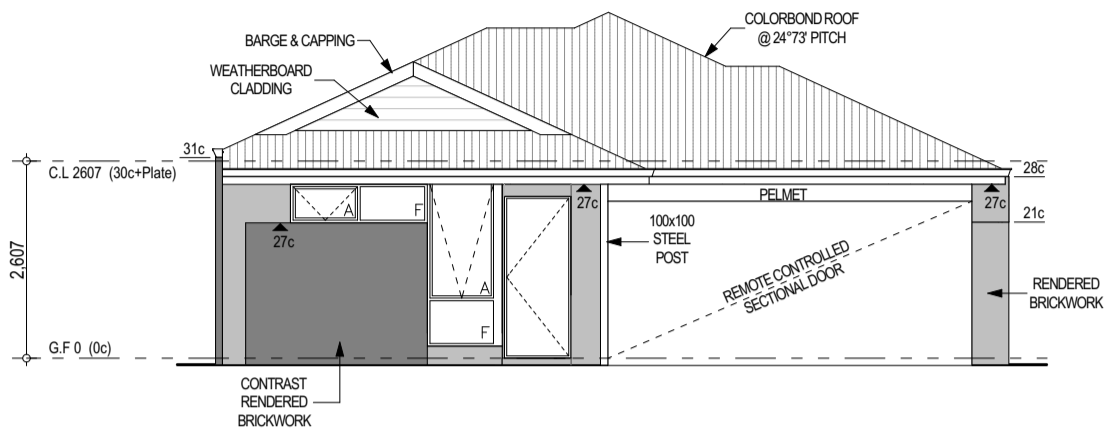


**1 FRONT ELEVATION**  
1:100

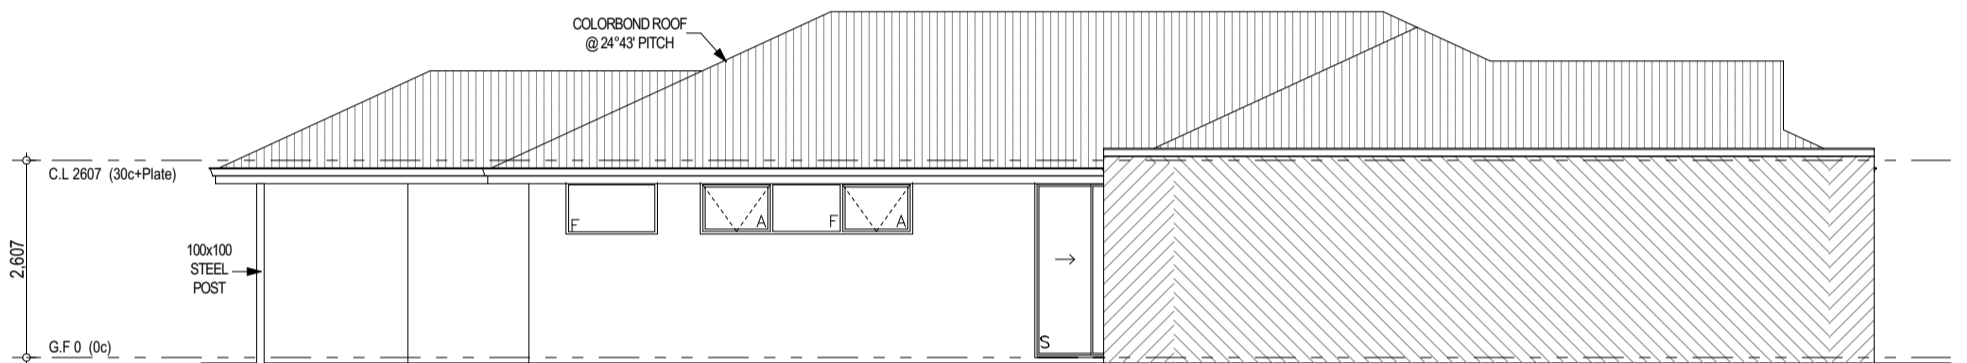

**2 ELEVATION**  
1:100

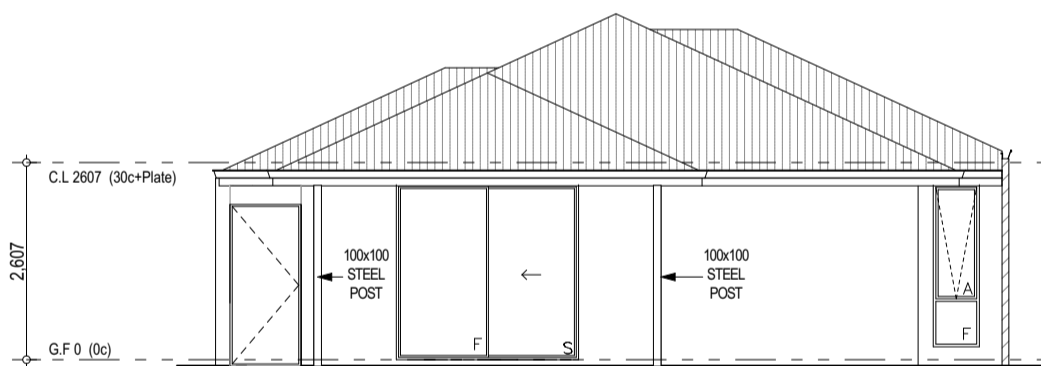

**3 ELEVATION**  
1:100

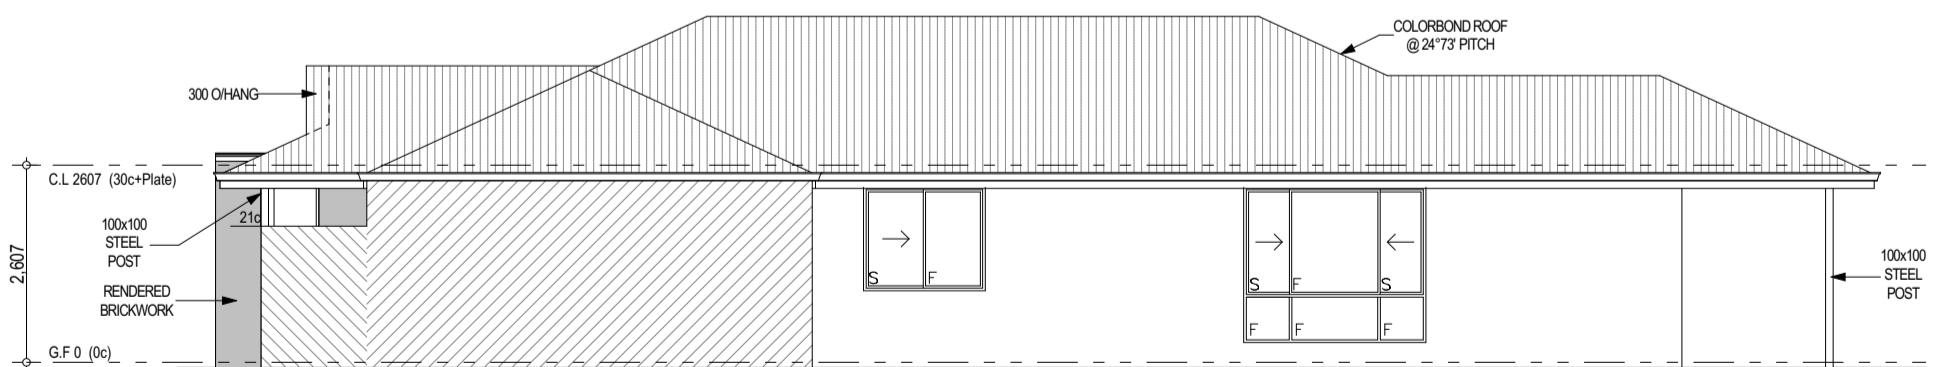

**4 ELEVATION**  
1:100

Zone	Area	Perimeter
HOUSE	122.74	58.56
Porch	33.52	26.50
ALFRESCO	9.18	13.18
Porch	1.96	5.60
	<b>167.40 m<sup>2</sup></b>	<b>103.84 m</b>

ROOF AREAS		
FLOOR	PITCH	AREA
GROUND FLOOR	24° 43' 0"	186.31
		<b>186.31 m<sup>2</sup></b>

Client Signature: \_\_\_\_\_